
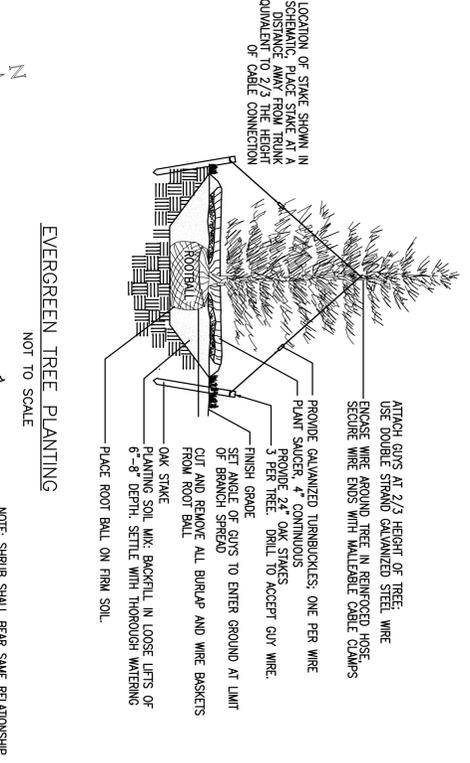


PLANT KEY		
SYMBOL	BOTANICAL NAME	COMMON NAME
AK	ACER RUBRUM	RED MAPLE
FR	FRAXINUS AMERICANA	WHITE OAK
LC	QUERCUS LAEVOGLOBOSA	LAUREL OAK
PC	PRUNUS SPARGANIENTI	SPARGANIENT CHERRY
AC	AVICELA CUCULI	SPRING SERVICEBERRY
IB	ILEX GLABRA	COMMON HOLLER
RC	RHOODODENDRON SCINTILLATION	SCINTILLATION RHODODENDRON
BP	BETULA PENNSYLVANICA	NORTHERN BAYBERRY
WV	WALNUT JEDIDA	WALNUT
JS	JUNIPERUS COMMENSIS	SPARGANIENT JUNIPER
DL	DIELIS RETURNA	HAPPY RETURN DILLIS
PH	PERENNIAL	PERENNIAL
FT	FERNETUM ALTECOURTES	SWIFT FOUNTAIN GRASS
		SIZE
		2'-2 1/2' CAL.
		6' HT
		2' HT
		2 1/2' TO 3'
		2 1/2' TO 3'
		2 1/2' TO 3'
		1 GALLON
		#1

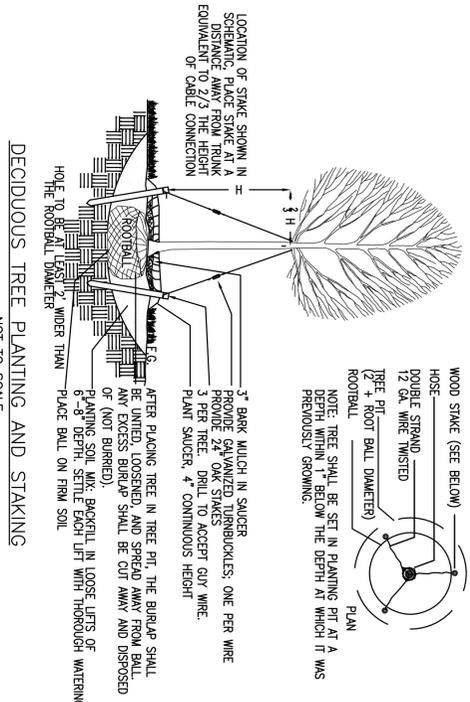


NORFOLK ZONING BOARD OF APPEALS
 APPROVED AND ENDORSED UNDER M.G.L. C. 40B BY THE
 NORFOLK ZONING BOARD OF APPEALS

APPROVED: _____
 ENDORSED: _____

FOR REGISTRY USE ONLY

ZENITH CONSULTING ENGINEERS, LLC
 3 MAIN STREET LAKEVILLE, MA 02347
 PHONE: (508) 947-4208

P.E. STAMP

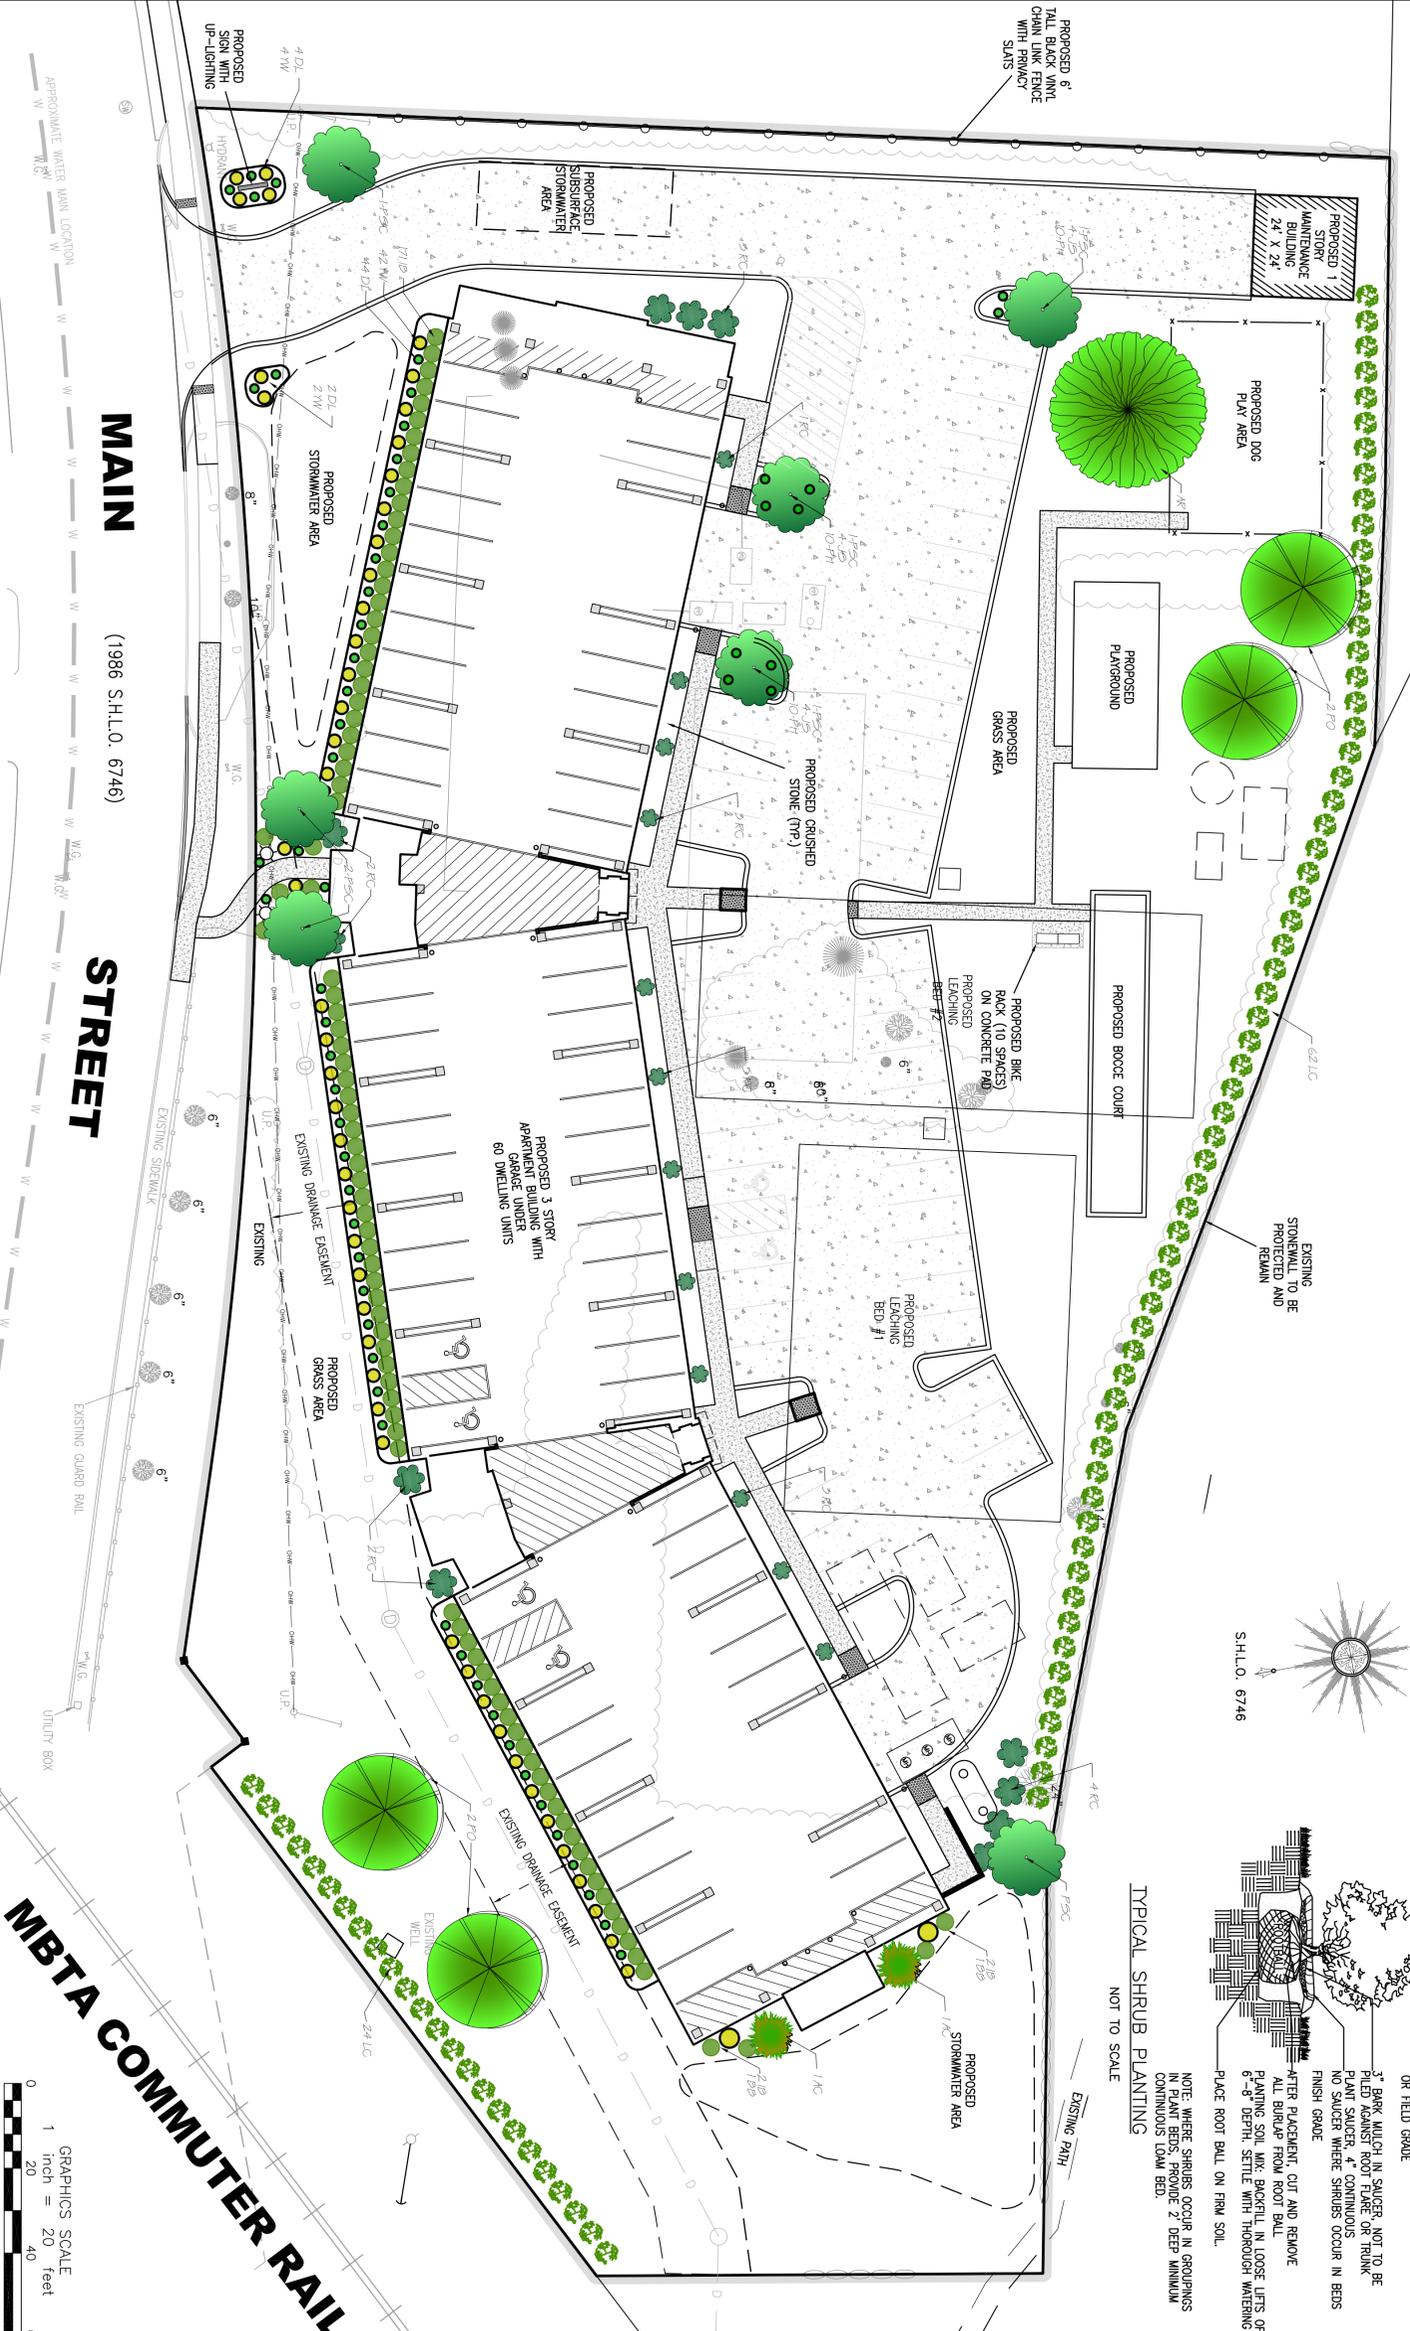

LEGEND

EXISTING	DESCRIPTION	PROPOSED
98	BOUND	94
DR(FND)	DRILL HOLE	
OR	IRON ROD	
19/24	TEST PIT	
19/24	SPOT GRADE	+98.5
W	WELL	
D	DRAIN LINE	
DM	DRAIN MANHOLE	
CB	CATCH BASIN	
EM	EROSION CONTROL MEASURES	
UP	UTILITY POLE	
LP	LIGHT POLE	
ST	STONEMALL	
GR	GRAVEL RAIL	
SP	SINGLE POLE SIGN	
CL	CHAIN LINKED FENCE	

REV.	DATE	DESCRIPTION	BY	APP.
1	10/31/19	COMMENTS PER BETA	JLB	JLB
2	1/3/20	COMMENTS PER BETA	JLB	JLB

DATE: 8/29/2018
 PROJECT NUMBER: 0101-01-02
 SCALE: 1"=20'
 SHEET ID: V-1

LANDSCAPING PLAN

PROJECT SITE: **THE RESIDENCES AT NORFOLK STATION**
 194 MAIN STREET
 NORFOLK, MASSACHUSETTS

CLIENT INFO: **NORFOLK STATION, LLC**
 2075 MAIN STREET
 WALPOLE, MASSACHUSETTS

DRAWN BY: JLB
 DESIGNED BY: JLB/RMF
 CHECKED BY: NCZ
 APPROVED BY: JLB



TOWN CLERK, NORFOLK, MA DATE: _____

I HEREBY CERTIFY THAT THE NOTICE OF APPROVAL OF THIS PLAN BY THE NORFOLK ZONING BOARD OF APPEALS WAS RECEIVED AND RECORDED ON _____ IN THE OFFICE, AND NO APPEAL WAS RECEIVED DURING THE TWENTY DAY PERIOD NEXT AFTER SUCH RECEIPT OF RECORDING OF SAID NOTICE.

MAIN (1986 S.H.L.O. 6746)

STREET

MBTA COMMUTER RAIL

GRAPHICS SCALE
 1 inch = 20 feet

0 20 40 60