


DATE: APRIL 13, 2016
 DRAWN BY: DEY/HPA
 contact@hpadesign.com
 CHECKED BY: HPA
 PATH:
 20160078_DIPLACIDO
 20160078
 SCALE: SEE DRAWING
 REVISIONS:
 # DATE DESC.
 A 1/21/16 ISS FOR BOARD REVIEW

HPA Design, Inc.
ARCHITECTS
 200 Stonewall Blvd., Suite 5
 Wrentham, MA 02093
 508.384.8838 (T)
 508.384.0483 (F)
 contact@hpadesign.com
 www.HPAdesign.com

PROPOSED ACCESSIBLE FLOOR PLANS
 PROPOSED BUILDINGS FOR:
ABBYVILLE COMMONS
 NORFOLK, MA

These drawings and specifications were prepared for use at the location indicated hereon. Publication and use is expressly limited to the identified location. Re-use or reproduction by any method, in whole or in part, is prohibited without the written permission of HPA Design, ©2014
 SHEET:
A1.1
 JOB NO. 20160078


2 BEDROOM	
FLOOR	LIVING SPACE
FIRST FLOOR	1142 +/- sf PER UNIT
SECOND FLOOR	N/A
<small>The square footage indicated is living space calculated from the exterior face of wall stud. It does not include decks, porches, garages, volumes, unhabitable & unconditioned spaces. All dimensions and square footages are approximate and subject to change without notice. HPA Design, Inc. assumes no responsibility for technical, typographical, and/or other inaccuracies or errors. ©2017HPA Design, Inc.</small>	
EXTERIOR MATERIALS	
SIDING	CERTAINTEE CLAPBOARD
SHINGLE SIDING	CEDAR IMPRESSIONS
ROOF	CERTAINTEE LANDMARK ARCH.
WINDOWS	HARVEY / VINYL w/GBG
TRIM	VINYL & COIL STOCK
DOORS	THERMA-TRU, SMOOTH STAR SHAKER
GARAGE DOORS	CLOPAY

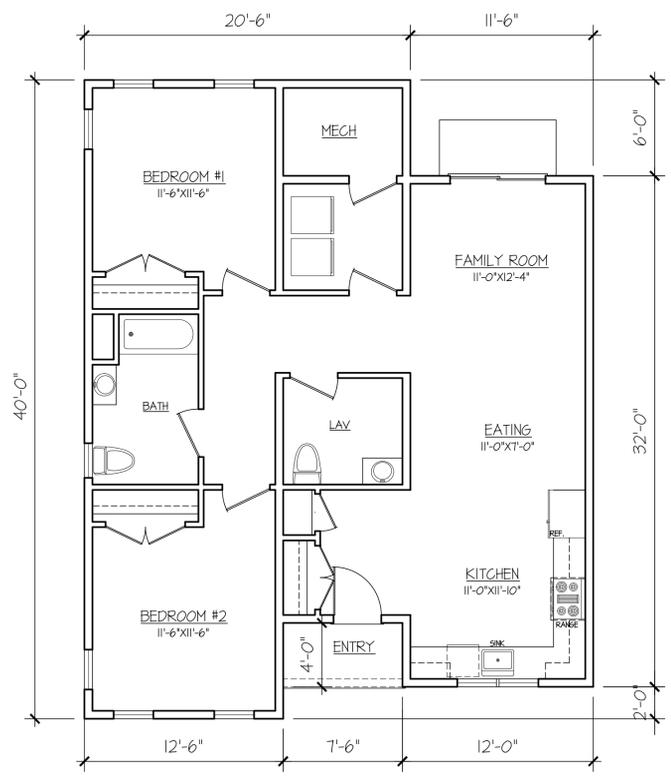

2 BEDROOM FLOOR PLAN

3/16" = 1'


3 BEDROOM	
FLOOR	LIVING SPACE
FIRST FLOOR	1328 +/- sf PER UNIT
SECOND FLOOR	N/A
<small>The square footage indicated is living space calculated from the exterior face of wall stud. It does not include decks, porches, garages, volumes, unhabitable & unconditioned spaces. All dimensions and square footages are approximate and subject to change without notice. HPA Design, Inc. assumes no responsibility for technical, typographical, and/or other inaccuracies or errors. ©2017HPA Design, Inc.</small>	
EXTERIOR MATERIALS	
SIDING	CERTAINTEE CLAPBOARD
SHINGLE SIDING	CEDAR IMPRESSIONS
ROOF	CERTAINTEE LANDMARK ARCH.
WINDOWS	HARVEY / VINYL w/GBG
TRIM	VINYL & COIL STOCK
DOORS	THERMA-TRU, SMOOTH STAR SHAKER
GARAGE DOORS	CLOPAY

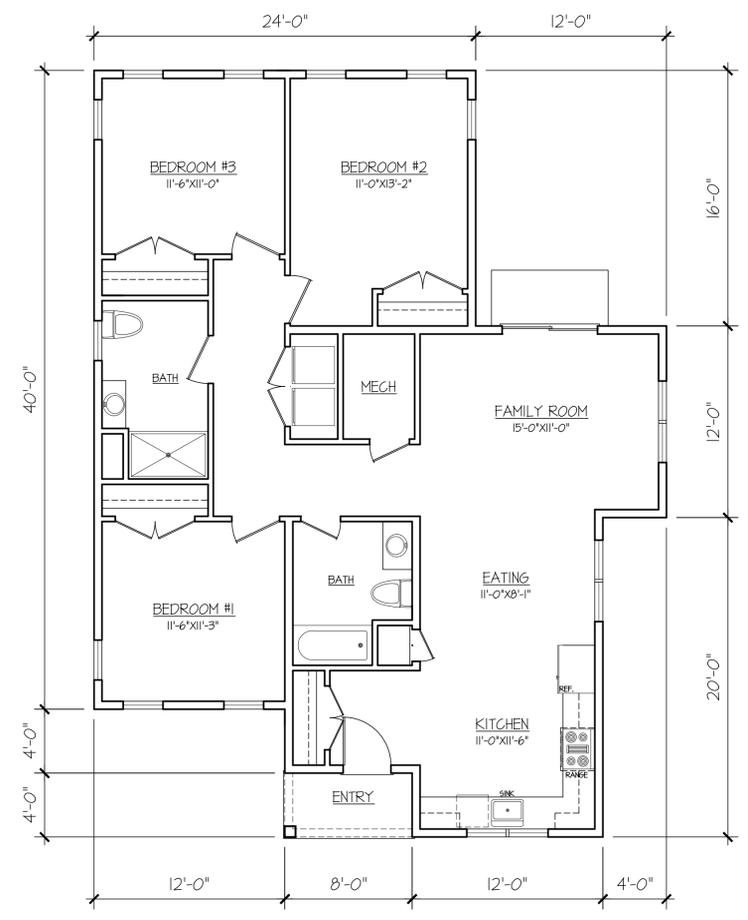

3 BEDROOM FLOOR PLAN

3/16" = 1'

1 BEDROOM	
FLOOR	LIVING SPACE
FIRST FLOOR	936 +/- sf PER UNIT
SECOND FLOOR	N/A
<small>The square footage indicated is living space calculated from the exterior face of wall stud. It does not include decks, porches, garages, volumes, unhabitable & unconditioned spaces. All dimensions and square footages are approximate and subject to change without notice. HPA Design, Inc. assumes no responsibility for technical, typographical, and/or other inaccuracies or errors. ©2017HPA Design, Inc.</small>	
EXTERIOR MATERIALS	
SIDING	CERTAINTEE CLAPBOARD
SHINGLE SIDING	CEDAR IMPRESSIONS
ROOF	CERTAINTEE LANDMARK ARCH.
WINDOWS	HARVEY / VINYL w/GBG
TRIM	VINYL & COIL STOCK
DOORS	THERMA-TRU, SMOOTH STAR SHAKER
GARAGE DOORS	CLOPAY

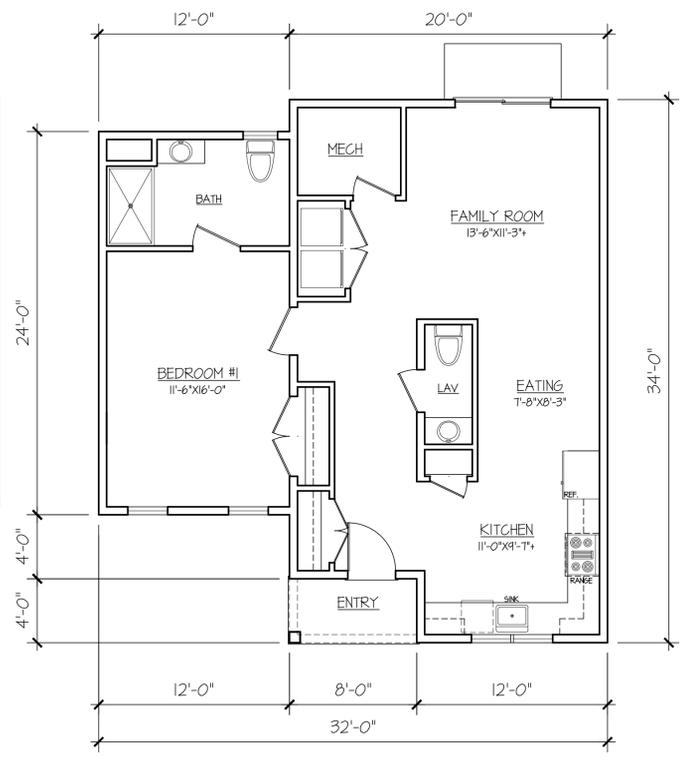

1 BEDROOM FLOOR PLAN

3/16" = 1'