

DATE: APRIL 13, 2016

DRAWN BY: DEY/HPA
contact@hpadesign.com

CHECKED BY: HPA

PATH:
20160078_DIPLACIDO
20160078

SCALE: SEE DRAWING

REVISIONS:
DATE DESC.

A 1/2/16 ISS FOR BOARD REVIEW


DUPLEX MODEL- B/B	
FLOOR	LIVING SPACE
FIRST FLOOR	654+/- sf
SECOND FLOOR	537+/- sf

The square footage indicated is living space calculated from the exterior face of wall stud. It does not include decks, porches, garages, volumes, uninhabitable & unconditioned spaces. All dimensions and square footages are approximate and subject to change without notice. HPA Design, Inc. assumes no responsibility for technical, typographical, and/or other inaccuracies or errors. ©2017HPA Design, Inc.

EXTERIOR MATERIALS	
SIDING	CERTAINTED CLAPBOARD
SHINGLE SIDING	CEDAR IMPRESSIONS
ROOF	CERTAINTED LANDMARK ARCH.
WINDOWS	HARVEY / VINYL w/GBG
TRIM	VINYL & COIL STOCK
DOORS	THERMA-TRU, SMOOTH STAR SHAKER
GARAGE DOORS	CLOPAY


HPA Design, Inc.
ARCHITECTS

- 200 Stonewall Blvd., Suite 5
- Wrentham, MA 02093
- 508.384.8838 (T)
- 508.384.0483 (F)
- contact@hpadesign.com
- www.HPAdesign.com

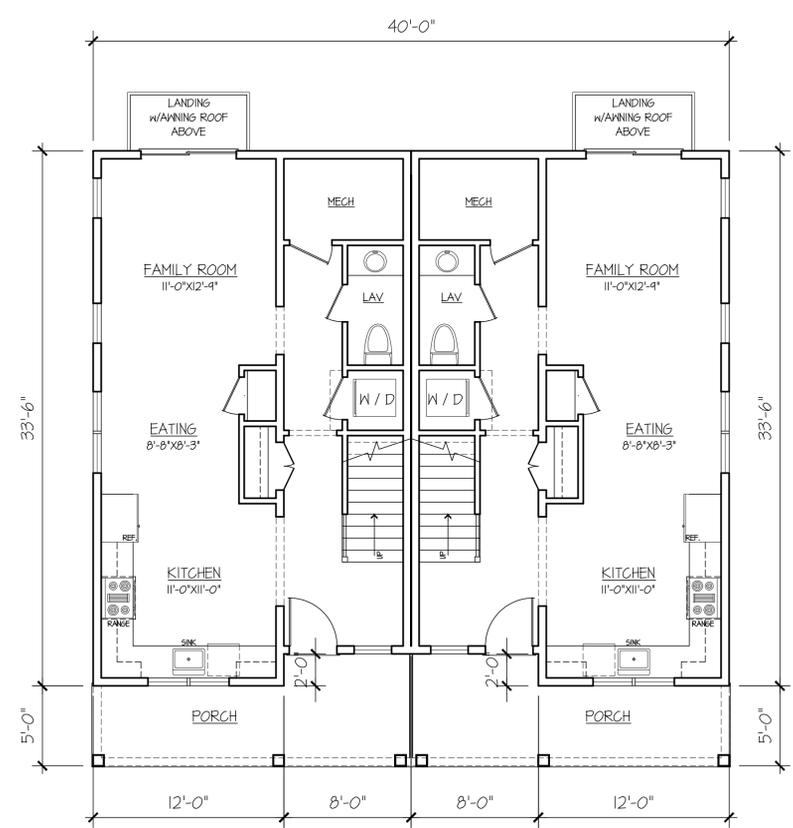

FIRST FLOOR PLAN

3/16" = 1'

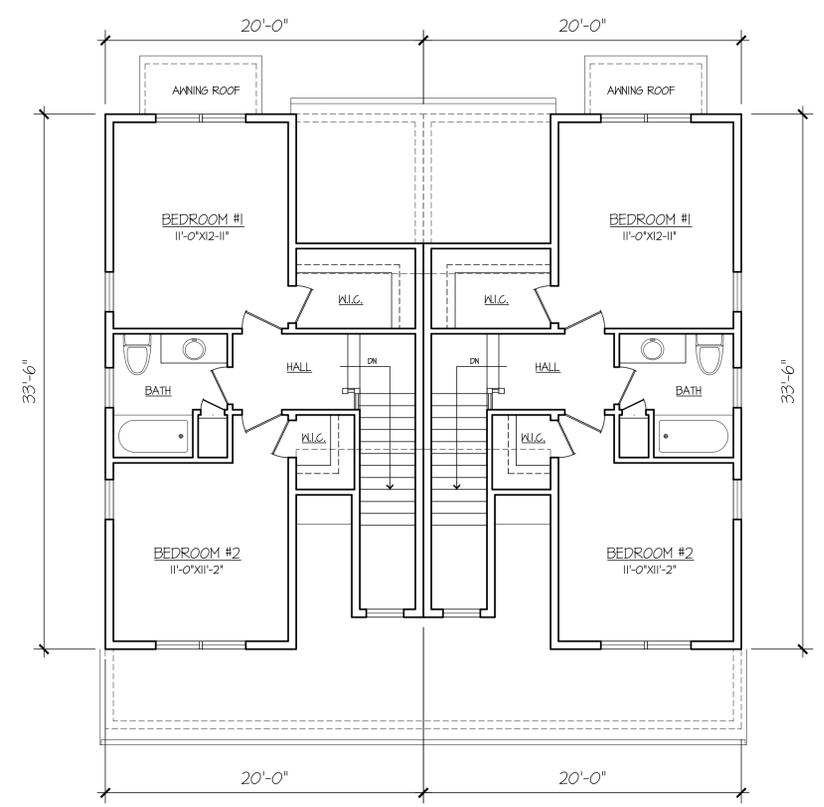

SECOND FLOOR PLAN

3/16" = 1'



FRONT ELEVATION

3/16" = 1'

PROPOSED FLOOR PLAN & ELEVATION
DUPLEX MODEL B/B

PROPOSED BUILDINGS FOR:
ABBYVILLE COMMONS
NORFOLK, MA

These drawings and specifications were prepared for use at the location indicated hereon. Publication and use is expressly limited to the identified location. Re-use or reproduction by any method, in whole or in part, is prohibited without the written permission of HPA Design, ©2014

SHEET:
A1.1

JOB NO. 20160078