


VILLAGE GREEN STREET

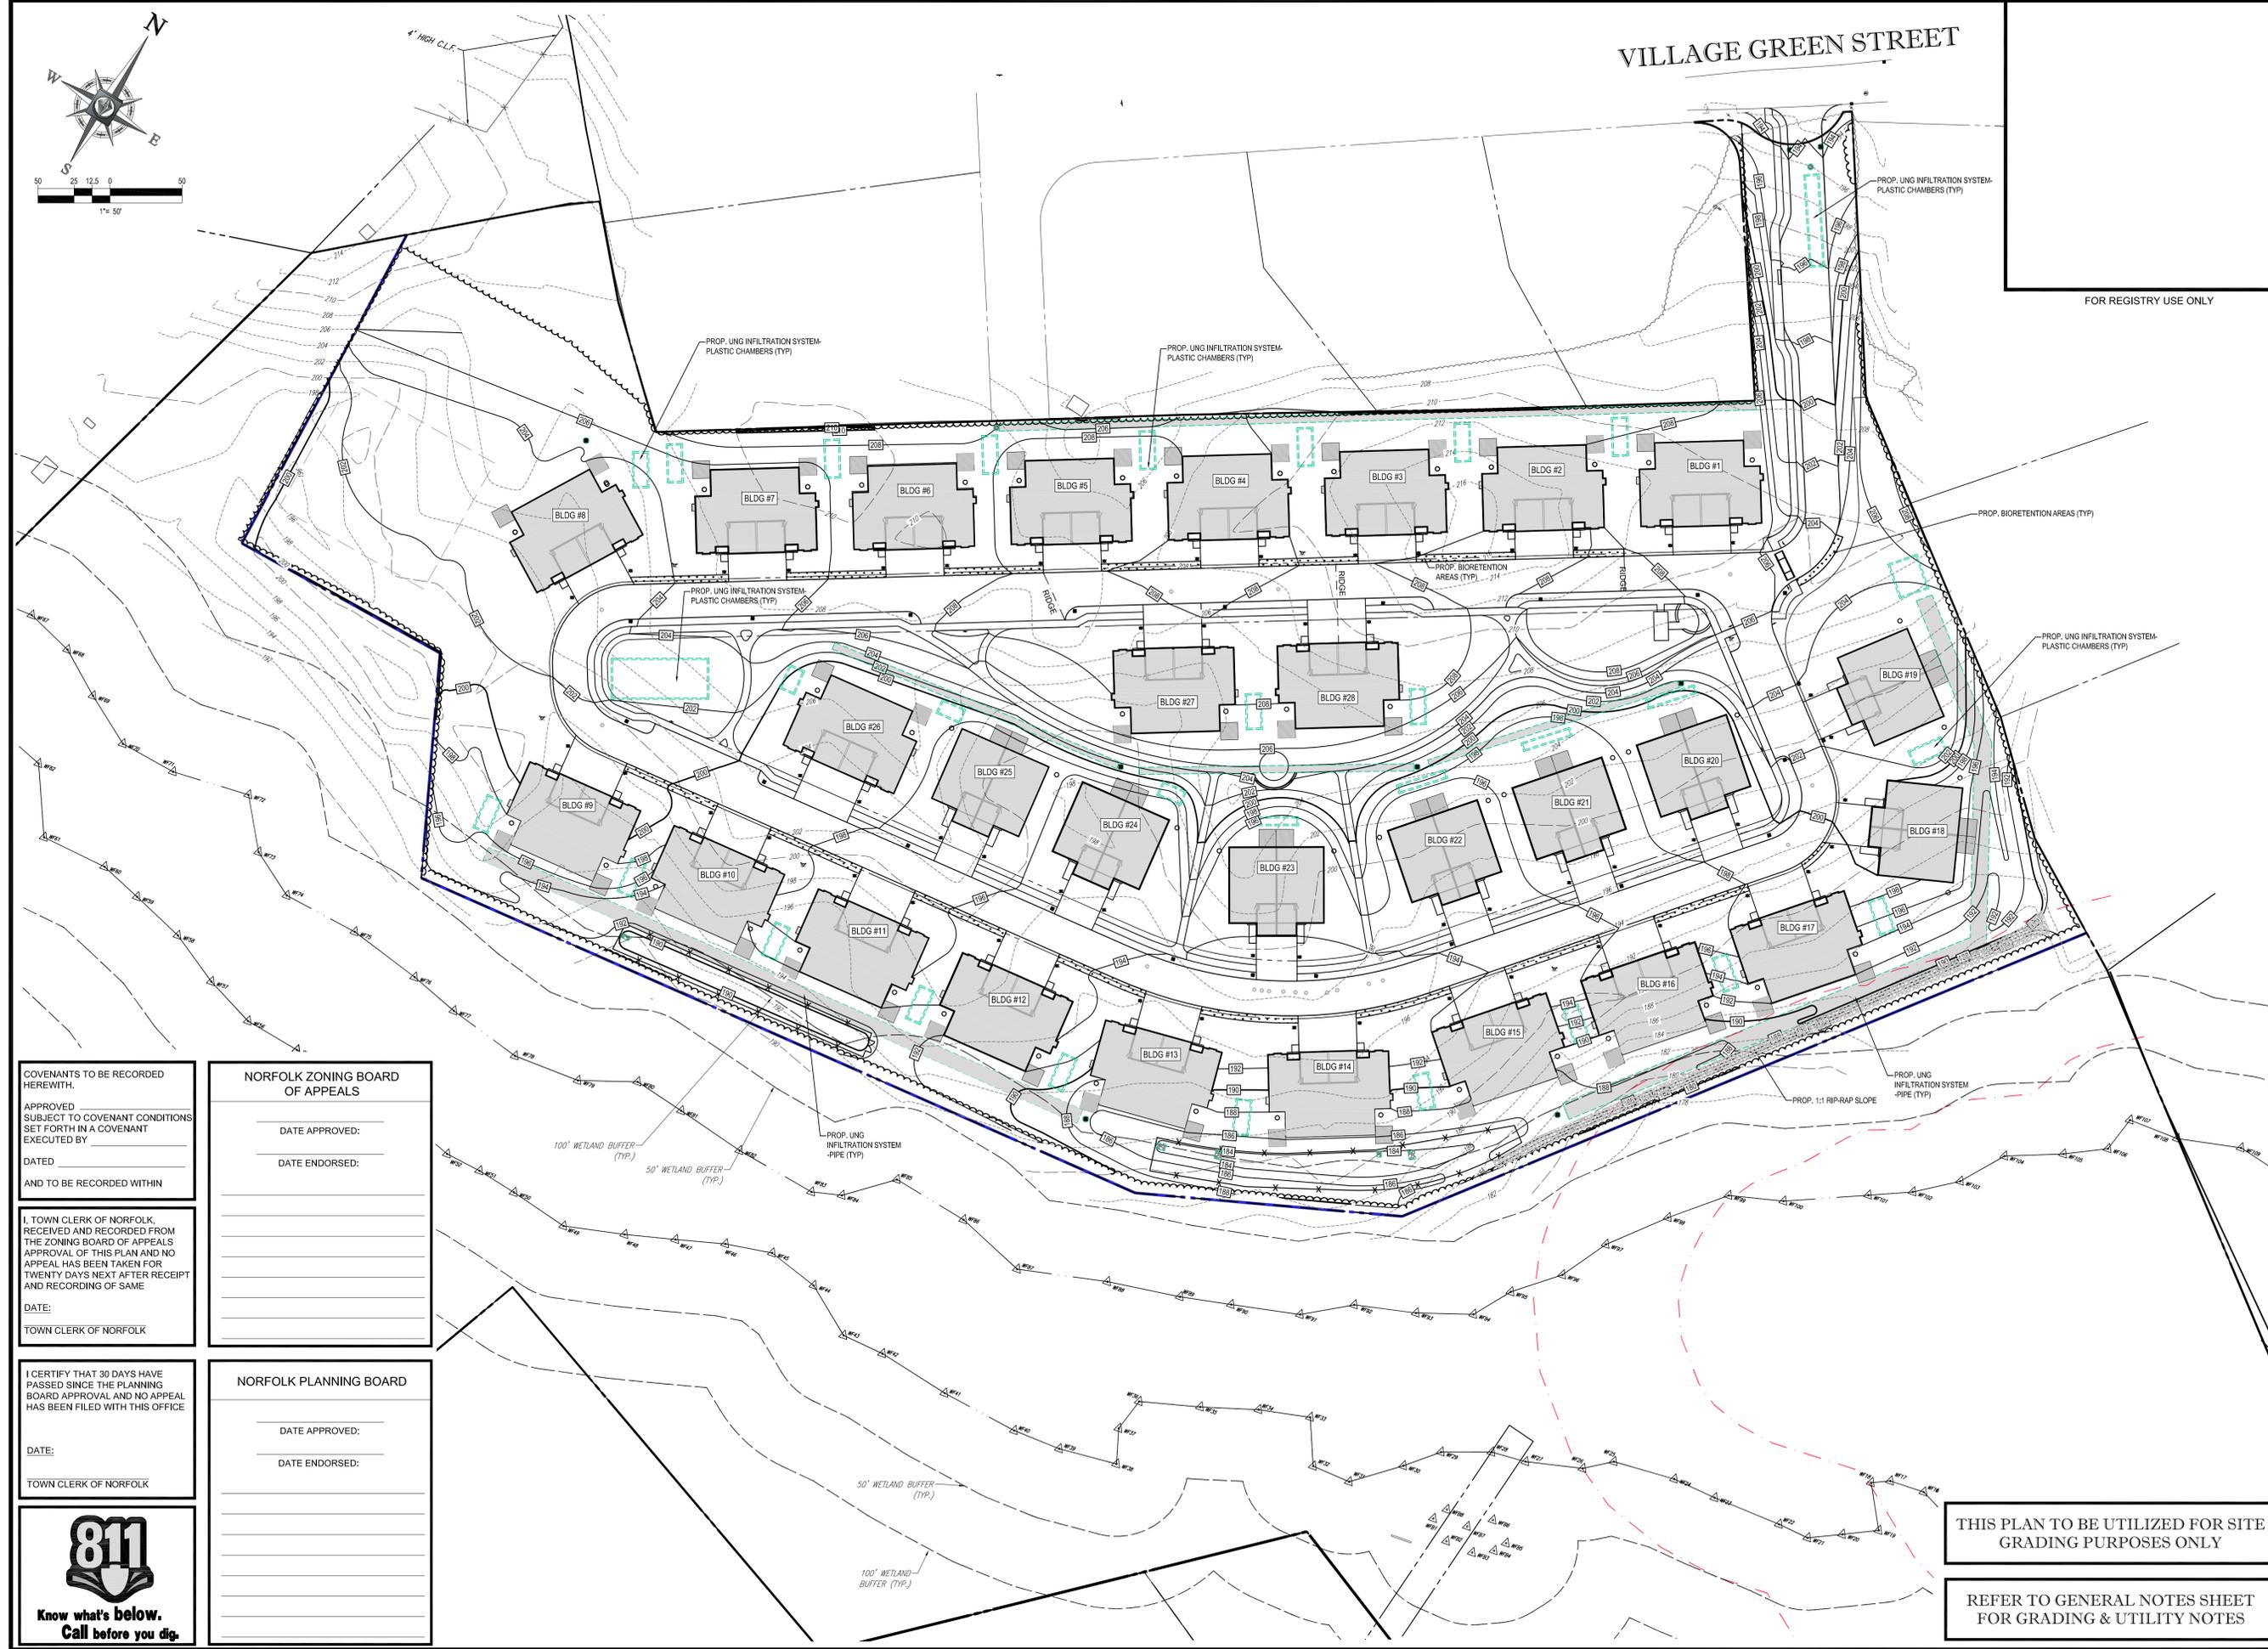

FOR REGISTRY USE ONLY

**BOHLER ENGINEERING**

SITE VISUALIZATION CONSULTING  
 LAND SURVEYING PROGRAM MANAGEMENT LANDSCAPE ARCHITECTURE  
 SUSTAINABLE DESIGN PERMITTING SERVICES TRANSPORTATION SERVICES  
 NEW YORK, NY  
 BOSTON, MA  
 NEW YORK, NY  
 NEW JERSEY, NJ  
 PHOENIX, AZ  
 RICHMOND, VA  
 SOUTH BEND, IN  
 SOUTH FORT MYERS, FL  
 TAMPA, FL  
 WASHINGTON, DC  
 WASHINGTON STATE  
 WISCONSIN  
 WYOMING

REVISIONS

REV	DATE	COMMENT	BY
1			
2			
3			
4			
5			
6			
7			
8			
9			
10			
11			
12			
13			
14			
15			

PROJECT No.: W131097  
 DRAWN BY: KBS  
 CHECKED BY: RMM  
 DATE: 06/13/2017  
 SCALE: AS NOTED  
 CAD I.D.: W131097.S50

PRELIMINARY PLAN FOR COMPREHENSIVE PERMIT "THE ENCLAVE AT NORFOLK" A SUBDIVISION IN NORFOLK, MASS. OWNER: NORFOLK HOLDINGS, LLC VILLAGE GREEN TOWN OF NORFOLK NORFOLK COUNTY, MASS. MAP #15, LOT 54-87

**BOHLER ENGINEERING**

352 TURNPIKE ROAD  
 SOUTHBOROUGH, MA 01772  
 Phone: (508) 480-9900  
 Fax: (508) 480-9080  
[www.BohlerEngineering.com](http://www.BohlerEngineering.com)

**J.G. SWERLING**

PROFESSIONAL ENGINEER  
 MASSACHUSETTS REG. NO. 11896  
 NEW HAMPSHIRE REG. NO. 10095  
 CONNECTICUT REG. NO. 30785  
 RHODE ISLAND REG. NO. 11425

COVENANTS TO BE RECORDED HEREWITH.  
 APPROVED SUBJECT TO COVENANT CONDITIONS SET FORTH IN A COVENANT EXECUTED BY \_\_\_\_\_  
 DATED \_\_\_\_\_  
 AND TO BE RECORDED WITHIN \_\_\_\_\_

NORFOLK ZONING BOARD OF APPEALS

DATE APPROVED: \_\_\_\_\_  
 DATE ENDORSED: \_\_\_\_\_

TOWN CLERK OF NORFOLK RECEIVED AND RECORDED FROM THE ZONING BOARD OF APPEALS APPROVAL OF THIS PLAN AND NO APPEAL HAS BEEN TAKEN FOR TWENTY DAYS NEXT AFTER RECEIPT AND RECORDING OF SAME  
 DATE: \_\_\_\_\_  
 TOWN CLERK OF NORFOLK

NORFOLK PLANNING BOARD

DATE APPROVED: \_\_\_\_\_  
 DATE ENDORSED: \_\_\_\_\_

I CERTIFY THAT 30 DAYS HAVE PASSED SINCE THE PLANNING BOARD APPROVAL AND NO APPEAL HAS BEEN FILED WITH THIS OFFICE  
 DATE: \_\_\_\_\_  
 TOWN CLERK OF NORFOLK



THIS PLAN TO BE UTILIZED FOR SITE GRADING PURPOSES ONLY

REFER TO GENERAL NOTES SHEET FOR GRADING & UTILITY NOTES

SHEET TITLE: OVERALL GRADING & DRAINAGE PLAN  
 SHEET NUMBER: C-12  
 REV 0 - 06/13/2017

P:\131097\DWG\W131097\_S50.dwg, 15:04:44 AM, 4/22/2010, 10:17:14 AM, c:\users\kbs\appdata\local\temp\131097\_S50.dwg, 10:08:00:00