

VILLAGE GREEN STREET

ROAD "A"

ROAD "A"


ROAD "A"

ROAD "A"

**LIGHT LEGEND**

● LIGHT LOCATION

THIS PLAN TO BE UTILIZED FOR LIGHT LAYOUT PURPOSES ONLY

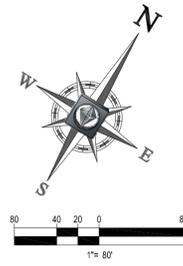



FOR REGISTRY USE ONLY

**LIVEX**  
LIGHTING  
EST. 1993

Livex Lighting, Inc.  
45 Clyde Road  
Somerset, NJ 08876  
Phone 908-279-8700  
Fax 908-279-8700  
www.livexlighting.com

**Product Specification Sheet**

- Model No:** 2354-04
- Description:** Kingston
- Finish:** Black
- Glaze:** Clear Beveled
- Dimensions:** 6" x 6" x 27" H
- Fixture:** 2"
- Lamping:** 5 x 40W Cerd Base
- Wire:** Hard Wire
- Note:** Suitable for Wet Locations

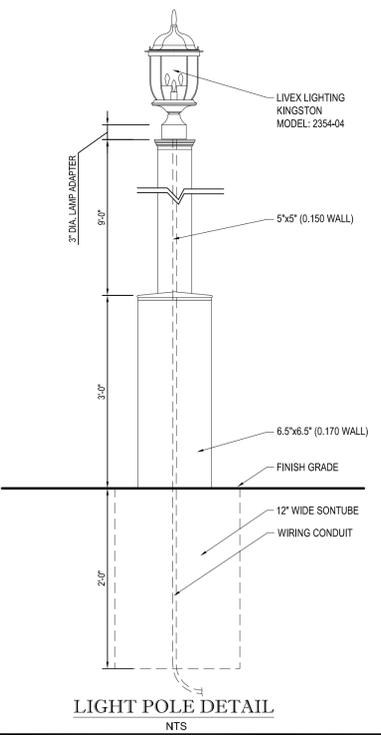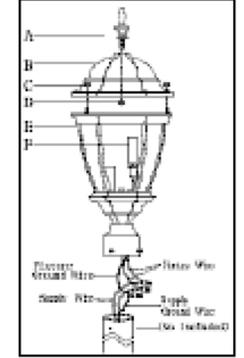

**BOHLER ENGINEERING**

LAND SURVEYING • SITE PLANNING • CONSTRUCTION • LANDSCAPE ARCHITECTURE  
 SUSTAINABLE DESIGN • PROGRAM MANAGEMENT • TRANSPORTATION SERVICES  
 ENVIRONMENTAL ENGINEERING • CIVIL ENGINEERING • ELECTRICAL ENGINEERING  
 MECHANICAL ENGINEERING • PLUMBING ENGINEERING • STRUCTURAL ENGINEERING  
 SURVEYING ENGINEERING • TRANSPORTATION ENGINEERING • WATER RESOURCES ENGINEERING

NEW YORK, NY • PHOENIX, AZ • RICHMOND, VA • WASHINGTON, DC  
 ATLANTA, GA • BOCA RATON, FL • BOULDER, CO • CHICAGO, IL  
 COLUMBIA, SC • DALLAS, TX • DENVER, CO • HOUSTON, TX  
 JACKSONVILLE, FL • LOS ANGELES, CA • MIAMI, FL  
 MINNEAPOLIS, MN • NORTHERN VIRGINIA • OMAHA, NE  
 PHILADELPHIA, PA • PORTLAND, ME • RICHMOND BEACH, DE  
 SOUTH BEND, IN • SOUTH FLORIDA • TAMPA, FL  
 WASHINGTON, DC • WASHINGTON STATE

**REVISIONS**

REV	DATE	COMMENT	BY
1			
2			
3			
4			
5			
6			
7			
8			
9			
10			
11			
12			
13			
14			
15			

PROJECT No.: W131097  
 DRAWN BY: KBS  
 CHECKED BY: RMM  
 DATE: 06/13/2017  
 SCALE: AS NOTED  
 CAD I.D.: W131097\_SSD

**PRELIMINARY PLAN FOR COMPREHENSIVE PERMIT "THE ENCLAVE AT NORFOLK"**  
 A SUBDIVISION IN NORFOLK, MASS.  
 OWNER: NORFOLK HOLDINGS, LLC  
 VILLAGE GREEN  
 TOWN OF NORFOLK  
 NORFOLK COUNTY, MASS.  
 MAP #15, LOT 54-87

**BOHLER ENGINEERING**

352 TURNPIKE ROAD  
 SOUTHBOROUGH, MA 01772  
 Phone: (508) 480-9900  
 Fax: (508) 480-9080  
 www.BohlerEngineering.com

**J.G. SWERLING**

PROFESSIONAL ENGINEER  
 MASSACHUSETTS REG. NO. 11986  
 NEW HAMPSHIRE REG. NO. 10095  
 CONNECTICUT REG. NO. 30785  
 RHODE ISLAND REG. NO. 11425

SHEET TITLE:  
**LIGHTING PLAN**

SHEET NUMBER:  
**C-37**

REV 0 - 06/13/2017

COVENANTS TO BE RECORDED HERewith.  
 APPROVED SUBJECT TO COVENANT CONDITIONS SET FORTH IN A COVENANT EXECUTED BY \_\_\_\_\_  
 DATED \_\_\_\_\_  
 AND TO BE RECORDED WITHIN \_\_\_\_\_

I, TOWN CLERK OF NORFOLK, RECEIVED AND RECORDED FROM THE ZONING BOARD OF APPEALS APPROVAL OF THIS PLAN AND NO APPEAL HAS BEEN TAKEN FOR TWENTY DAYS NEXT AFTER RECEIPT AND RECORDING OF SAME  
 DATE: \_\_\_\_\_  
 TOWN CLERK OF NORFOLK

**NORFOLK ZONING BOARD OF APPEALS**

DATE APPROVED: \_\_\_\_\_  
 DATE ENDORSED: \_\_\_\_\_

I CERTIFY THAT 30 DAYS HAVE PASSED SINCE THE PLANNING BOARD APPROVAL AND NO APPEAL HAS BEEN FILED WITH THIS OFFICE  
 DATE: \_\_\_\_\_  
 TOWN CLERK OF NORFOLK

**NORFOLK PLANNING BOARD**

DATE APPROVED: \_\_\_\_\_  
 DATE ENDORSED: \_\_\_\_\_



P:\131097\DWG\W131097\_SSD.dwg, 3/14/2017, 10:17:14 AM, cadwin@bohler.com, 3/14/2017, 10:17:14 AM, cadwin@bohler.com, 3/14/2017, 10:17:14 AM, cadwin@bohler.com