

NO.	DATE	DESCRIPTION	BY
3	1/24/19	COMMENTS FROM HEARING	RRG
2	1/14/19	ROAD NAMES	RRG
1	1/4/19	ROADWAY AND LOT LAYOUT	RRG




LEGEND

	PROPOSED SIDEWALK
	PROPOSED SIDEWALK "OPTION A"
	PROPOSED SIDEWALK "OPTION B"

NORFOLK ZONING BOARD OF APPEALS

DATE APPROVED _____
DATE ENDORSED _____


THE PRESERVE AT ABBYVILLE
LAWRENCE STREET PLAN
NORFOLK, MASSACHUSETTS
FOR
ABBYVILLE DEVELOPMENT LLC
850 FRANKLIN STREET
WRENTHAM, MASSACHUSETTS
DATE: MARCH 15, 2017
SCALE: 1" = 40'

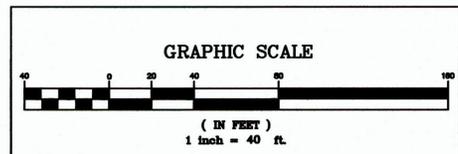

UNITED CONSULTANTS INC.
850 FRANKLIN STREET SUITE 11D
WRENTHAM, MASSACHUSETTS 02093
508-384-8560 FAX 508-384-8568

DATE	MAR. 15, 2017
SCALE	1" = 40'
PROJECT	UC987
SHEET	1 OF 2

FOR REGISTRY USE ONLY

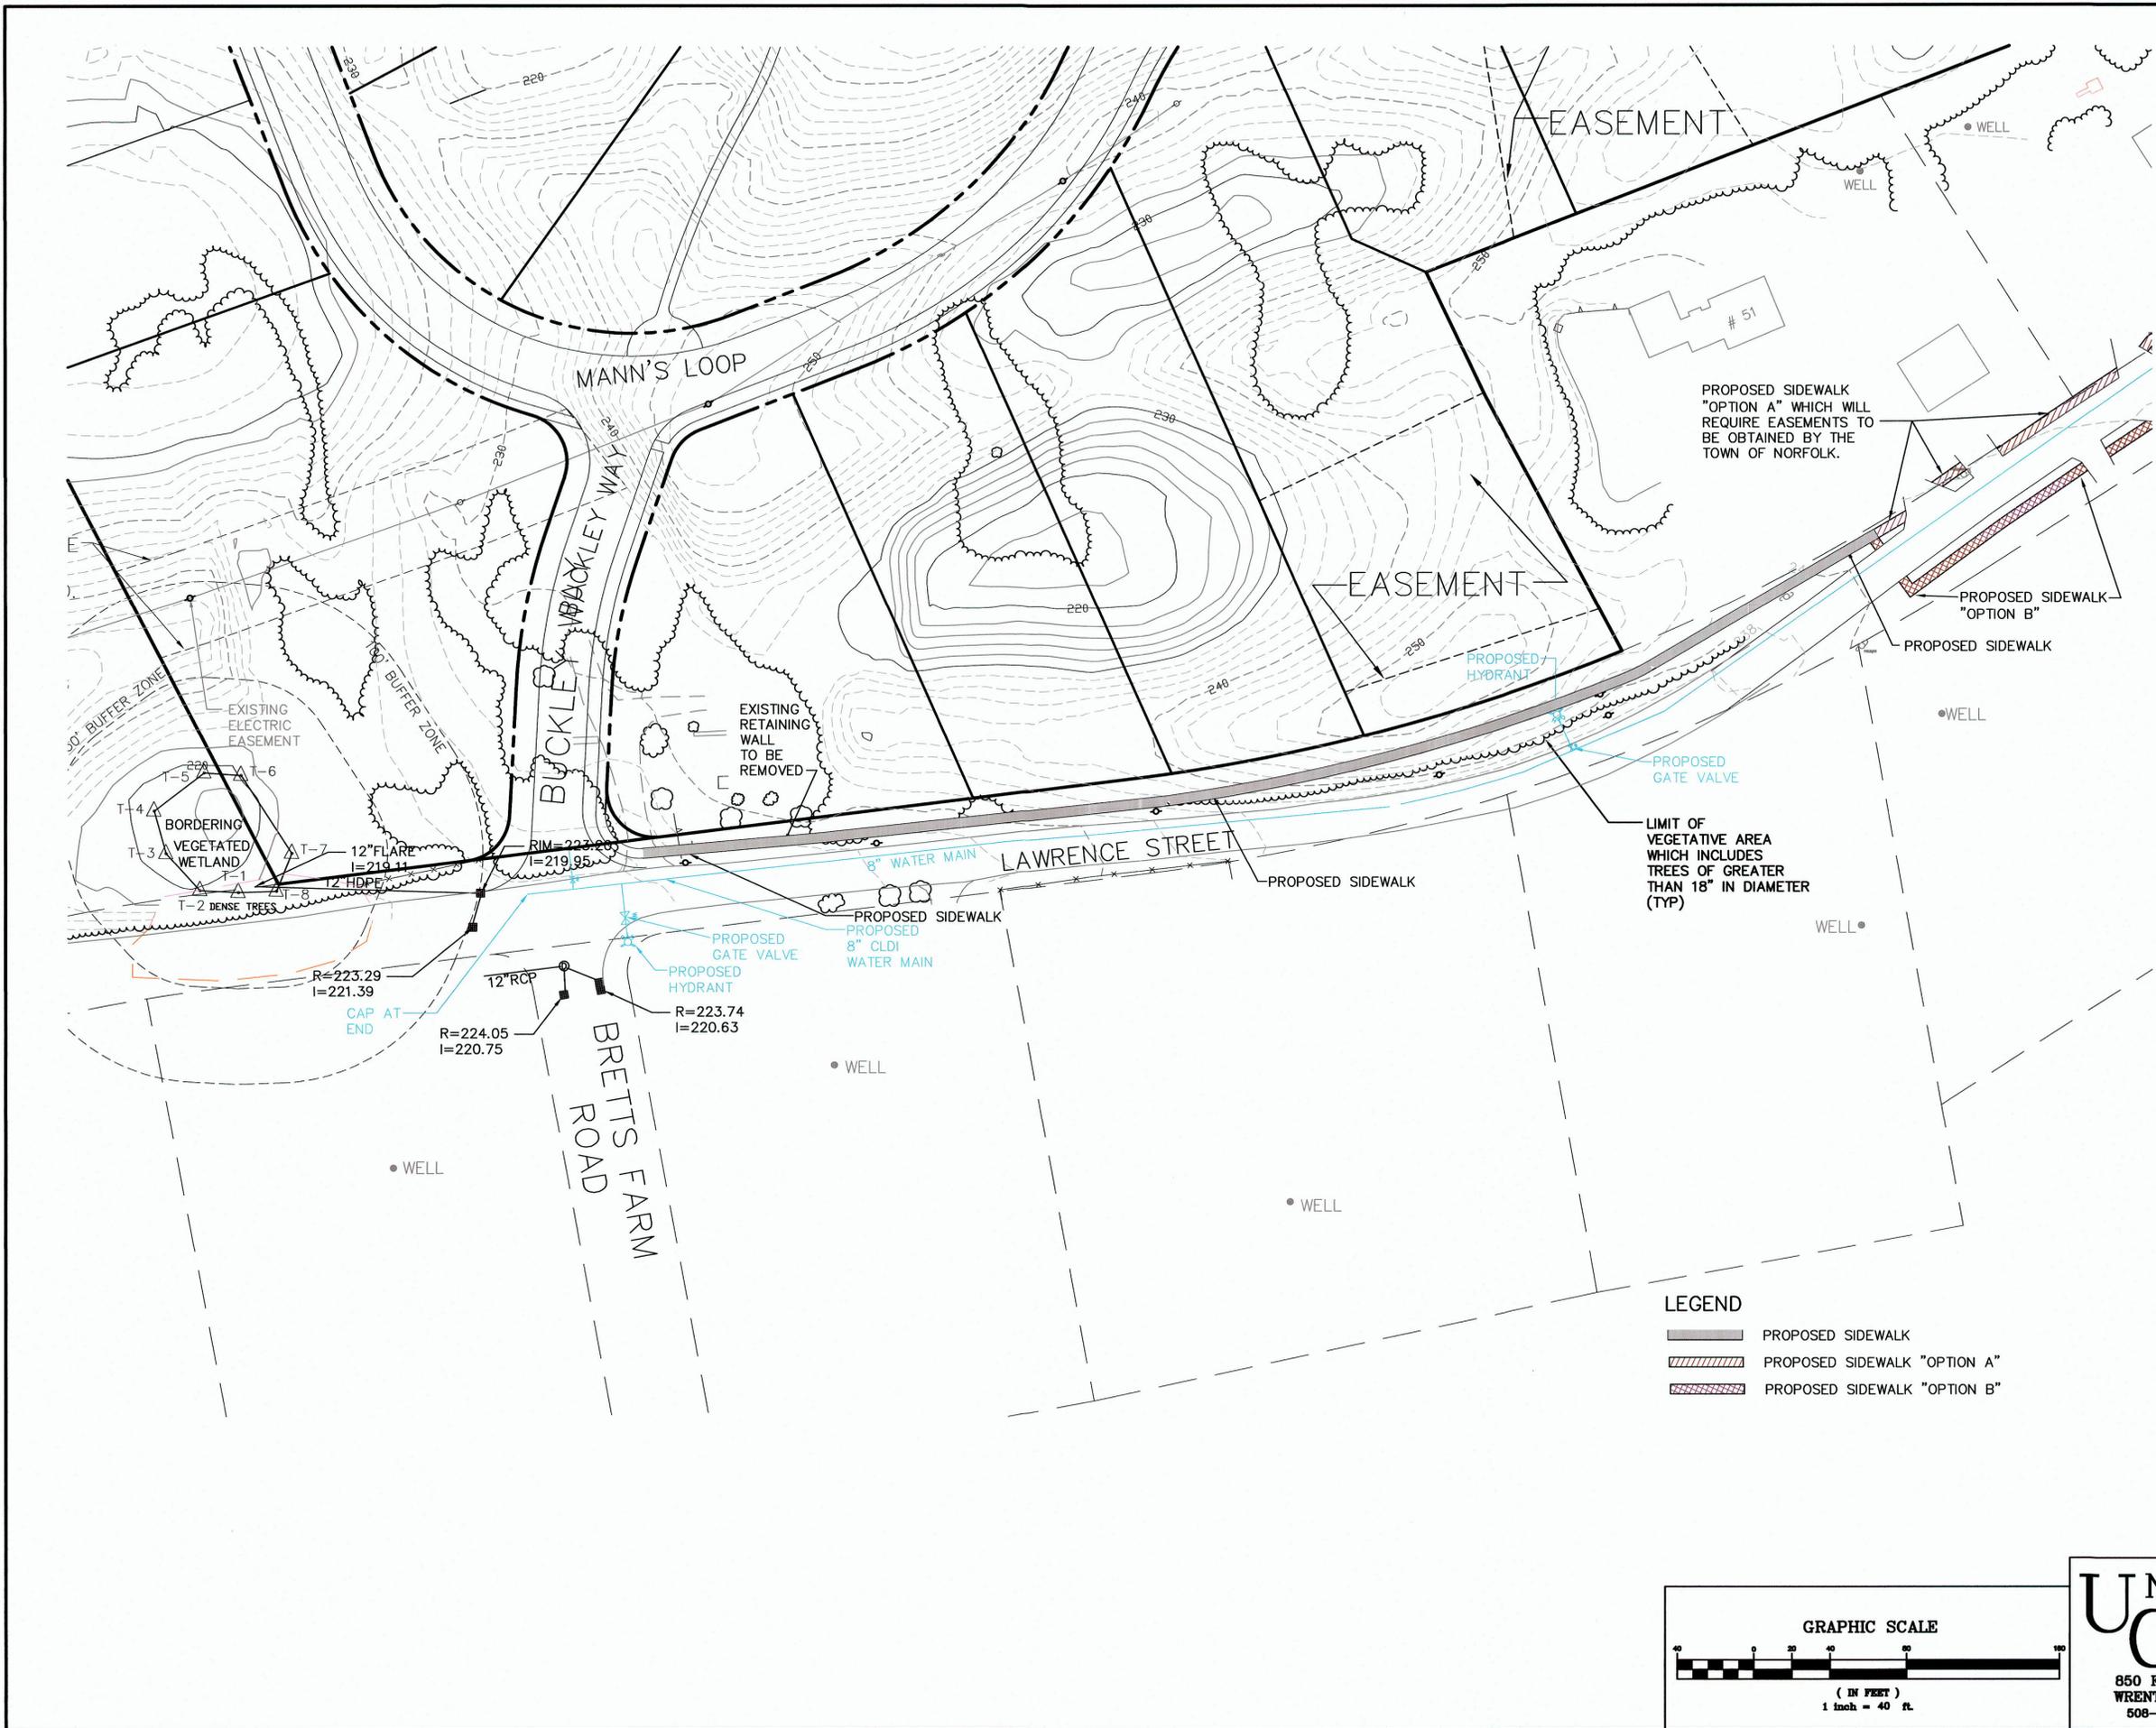

NO.	DATE	DESCRIPTION	BY
3	1/24/19	COMMENTS FROM HEARING	RRG
2	1/14/19	ROAD NAMES	RRG
1	1/4/19	ROADWAY AND LOT LAYOUT	RRG


NORFOLK ZONING BOARD OF APPEALS

DATE APPROVED _____

DATE ENDORSED _____

- LEGEND**
- PROPOSED SIDEWALK
 - PROPOSED SIDEWALK "OPTION A"
 - PROPOSED SIDEWALK "OPTION B"

THE PRESERVE AT ABBYVILLE
 LAWRENCE STREET PLAN
 NORFOLK, MASSACHUSETTS
 FOR
 ABBYVILLE DEVELOPMENT LLC
 850 FRANKLIN STREET
 WRENTHAM, MASSACHUSETTS
 DATE: MARCH 15, 2017
 SCALE: 1" = 40'

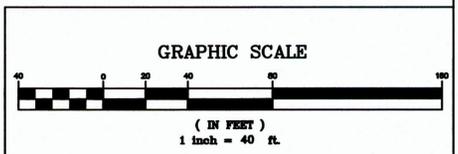

UNITED CONSULTANTS INC.

850 FRANKLIN STREET SUITE 11D
 WRENTHAM, MASSACHUSETTS 02093
 508-384-6560 FAX 508-384-6566

DATE	MAR. 15, 2017
SCALE	1" = 40'
PROJECT	UC987
SHEET	2 OF 2

FOR REGISTRY USE ONLY