



COVENANTS TO BE RECORDED HERewith.  
 APPROVED \_\_\_\_\_ SUBJECT TO COVENANT  
 CONDITIONS SET FORTH IN A COVENANT EXECUTED  
 BY \_\_\_\_\_ DATED \_\_\_\_\_  
 AND TO BE RECORDED HERewith.

I TOWN CLERK OF THE TOWN OF NORFOLK,  
 RECEIVED AND RECORDED FROM THE ZONING  
 BOARD OF APPEALS APPROVAL OF THIS PLAN AND  
 NO APPEAL HAS BEEN TAKEN FOR TWENTY DAYS  
 NEXT AFTER RECEIPT AND RECORDING OF SAME.

TOWN CLERK \_\_\_\_\_ DATE \_\_\_\_\_

FOR REGISTRY USE ONLY




NO.	DATE	DESCRIPTION	BY
5	4/13/20	REVIEW COMMENTS	RRG
4	12/2/19	REVISED LAYOUT	RRG
3	1/24/19	COMMENTS FROM HEARING	RRG
2	1/14/19	ROAD NAMES	RRG
1	1/4/19	ROADWAY AND LOT LAYOUT	RRG

NORFOLK ZONING BOARD  
 OF APPEALS


DATE APPROVED \_\_\_\_\_  
 DATE ENDORSED \_\_\_\_\_

THE PRESERVE AT ABBYVILLE  
 POST-DEVELOPMENT WATERSHED PLAN  
 NORFOLK, MASSACHUSETTS  
 FOR  
 ABBYVILLE DEVELOPMENT LLC  
 850 FRANKLIN STREET  
 WRENTHAM, MASSACHUSETTS  
 DATE: MARCH 15, 2017  
 SCALE: 1" = 40'

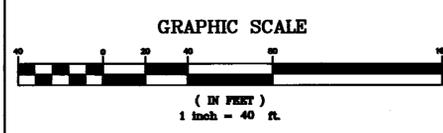

**UNITED CONSULTANTS INC.**  
 850 FRANKLIN STREET SUITE 11D  
 WRENTHAM, MASSACHUSETTS 02093  
 508-384-8560 FAX 508-384-8568

DATE	MAR. 15, 2017
SCALE	1" = 40'
PROJECT	UC987
SHEET	POSTDEV-1 OF 3

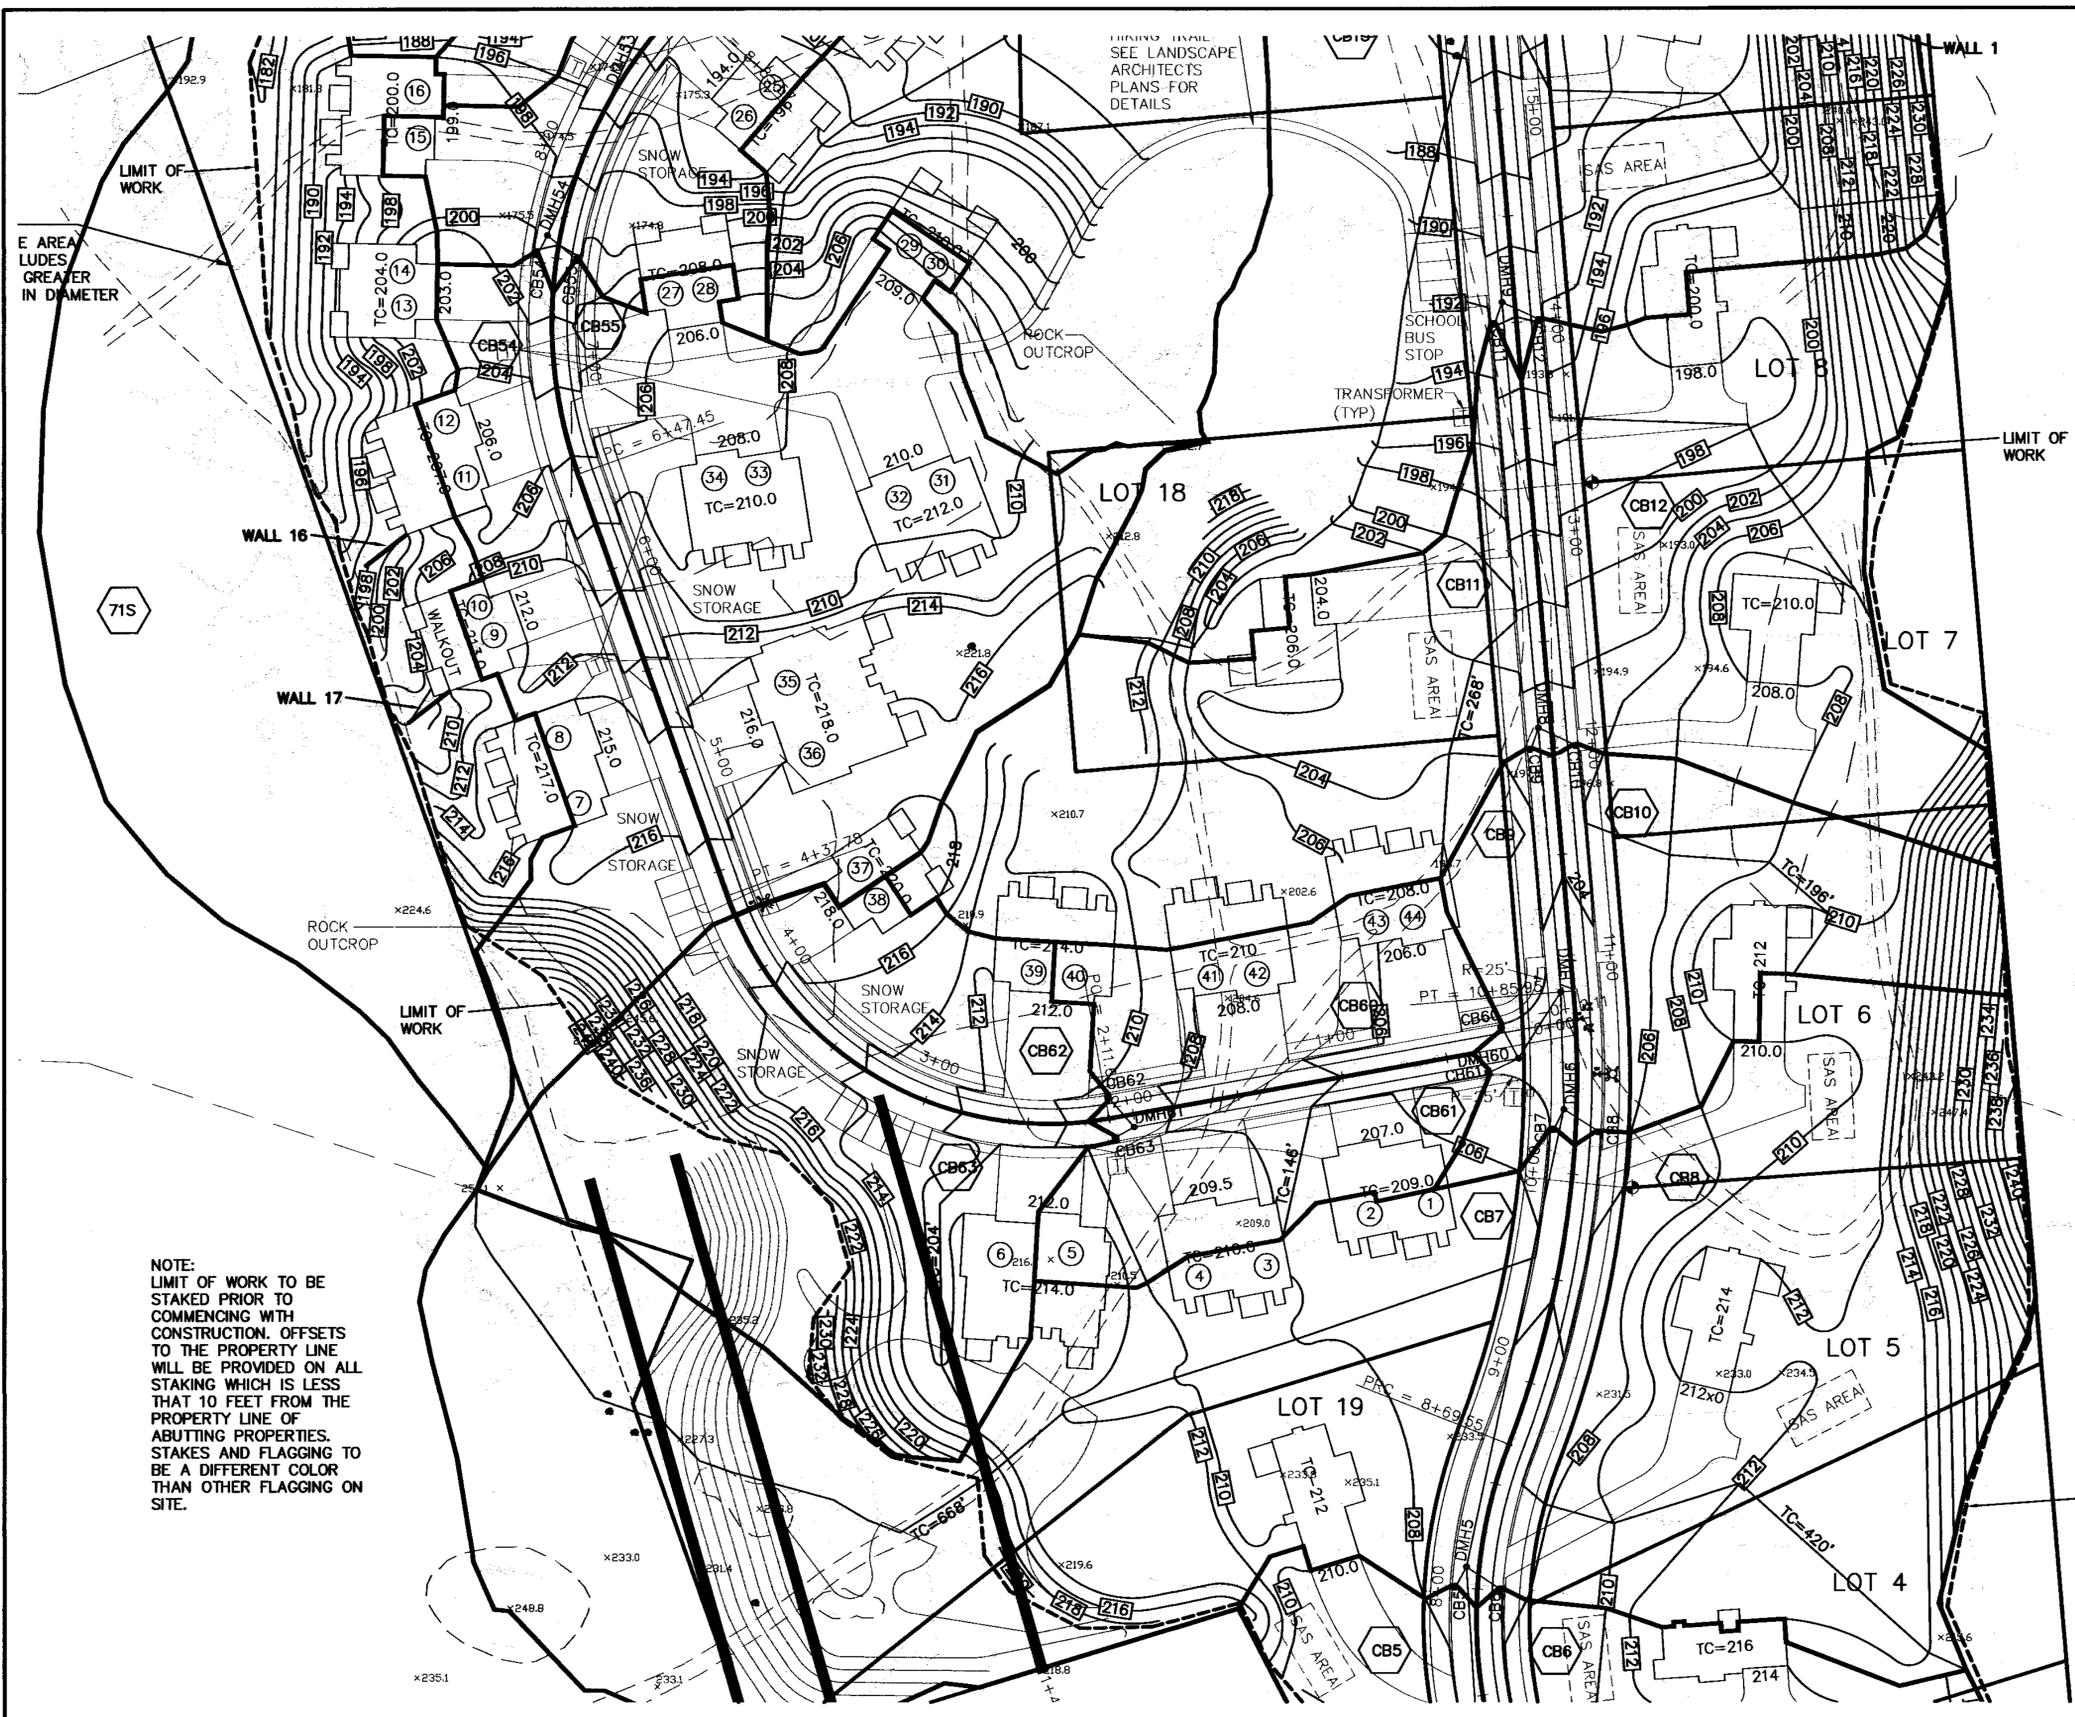

COVENANTS TO BE RECORDED HEREWITH.  
 APPROVED \_\_\_\_\_ SUBJECT TO COVENANT  
 CONDITIONS SET FORTH IN A COVENANT EXECUTED  
 BY \_\_\_\_\_ DATED \_\_\_\_\_  
 AND TO BE RECORDED HEREWITH.

I TOWN CLERK OF THE TOWN OF NORFOLK,  
 RECEIVED AND RECORDED FROM THE ZONING  
 BOARD OF APPEALS APPROVAL OF THIS PLAN AND  
 NO APPEAL HAS BEEN TAKEN FOR TWENTY DAYS  
 NEXT AFTER RECEIPT AND RECORDING OF SAME.

TOWN CLERK \_\_\_\_\_ DATE \_\_\_\_\_

FOR REGISTRY USE ONLY




NO.	DATE	DESCRIPTION	BY
5	4/13/20	REVIEW COMMENTS	RRG
4	12/2/19	REVISED LAYOUT	RRG
3	1/24/19	COMMENTS FROM HEARING	RRG
2	1/14/19	ROAD NAMES	RRG
1	1/4/19	ROADWAY AND LOT LAYOUT	RRG

NORFOLK ZONING BOARD  
 OF APPEALS

DATE APPROVED \_\_\_\_\_  
 DATE ENDORSED \_\_\_\_\_

NOTE:  
 LIMIT OF WORK TO BE  
 STAKED PRIOR TO  
 COMMENCING WITH  
 CONSTRUCTION. OFFSETS  
 TO THE PROPERTY LINE  
 WILL BE PROVIDED ON ALL  
 STAKING WHICH IS LESS  
 THAN 10 FEET FROM THE  
 PROPERTY LINE OF  
 ABUTTING PROPERTIES.  
 STAKES AND FLAGGING TO  
 BE A DIFFERENT COLOR  
 THAN OTHER FLAGGING ON  
 SITE.

THE PRESERVE AT ABBYVILLE  
 POST-DEVELOPMENT WATERSHED PLAN  
 NORFOLK, MASSACHUSETTS  
 FOR  
 ABBYVILLE DEVELOPMENT LLC  
 850 FRANKLIN STREET  
 WRENTHAM, MASSACHUSETTS  
 DATE: MARCH 15, 2017  
 SCALE: 1" = 40'

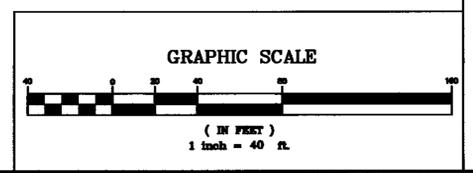

**UNITED CONSULTANTS INC.**  
 850 FRANKLIN STREET SUITE 11D  
 WRENTHAM, MASSACHUSETTS 02093  
 508-384-8560 FAX 508-384-8568

DATE	MAR. 15, 2017
SCALE	1" = 40'
PROJECT	UC987
SHEET	POSTDEV-2 OF 3

