


LEGEND

- PHASE 1
- PHASE 2
- PHASE 3
- PHASE 4
- PHASE 5

NO.	DATE	ADDED LABELS	RRG
1	7/9/18	ADDED LABELS	RRG
		DESCRIPTION	BY


FOR REGISTRY USE ONLY

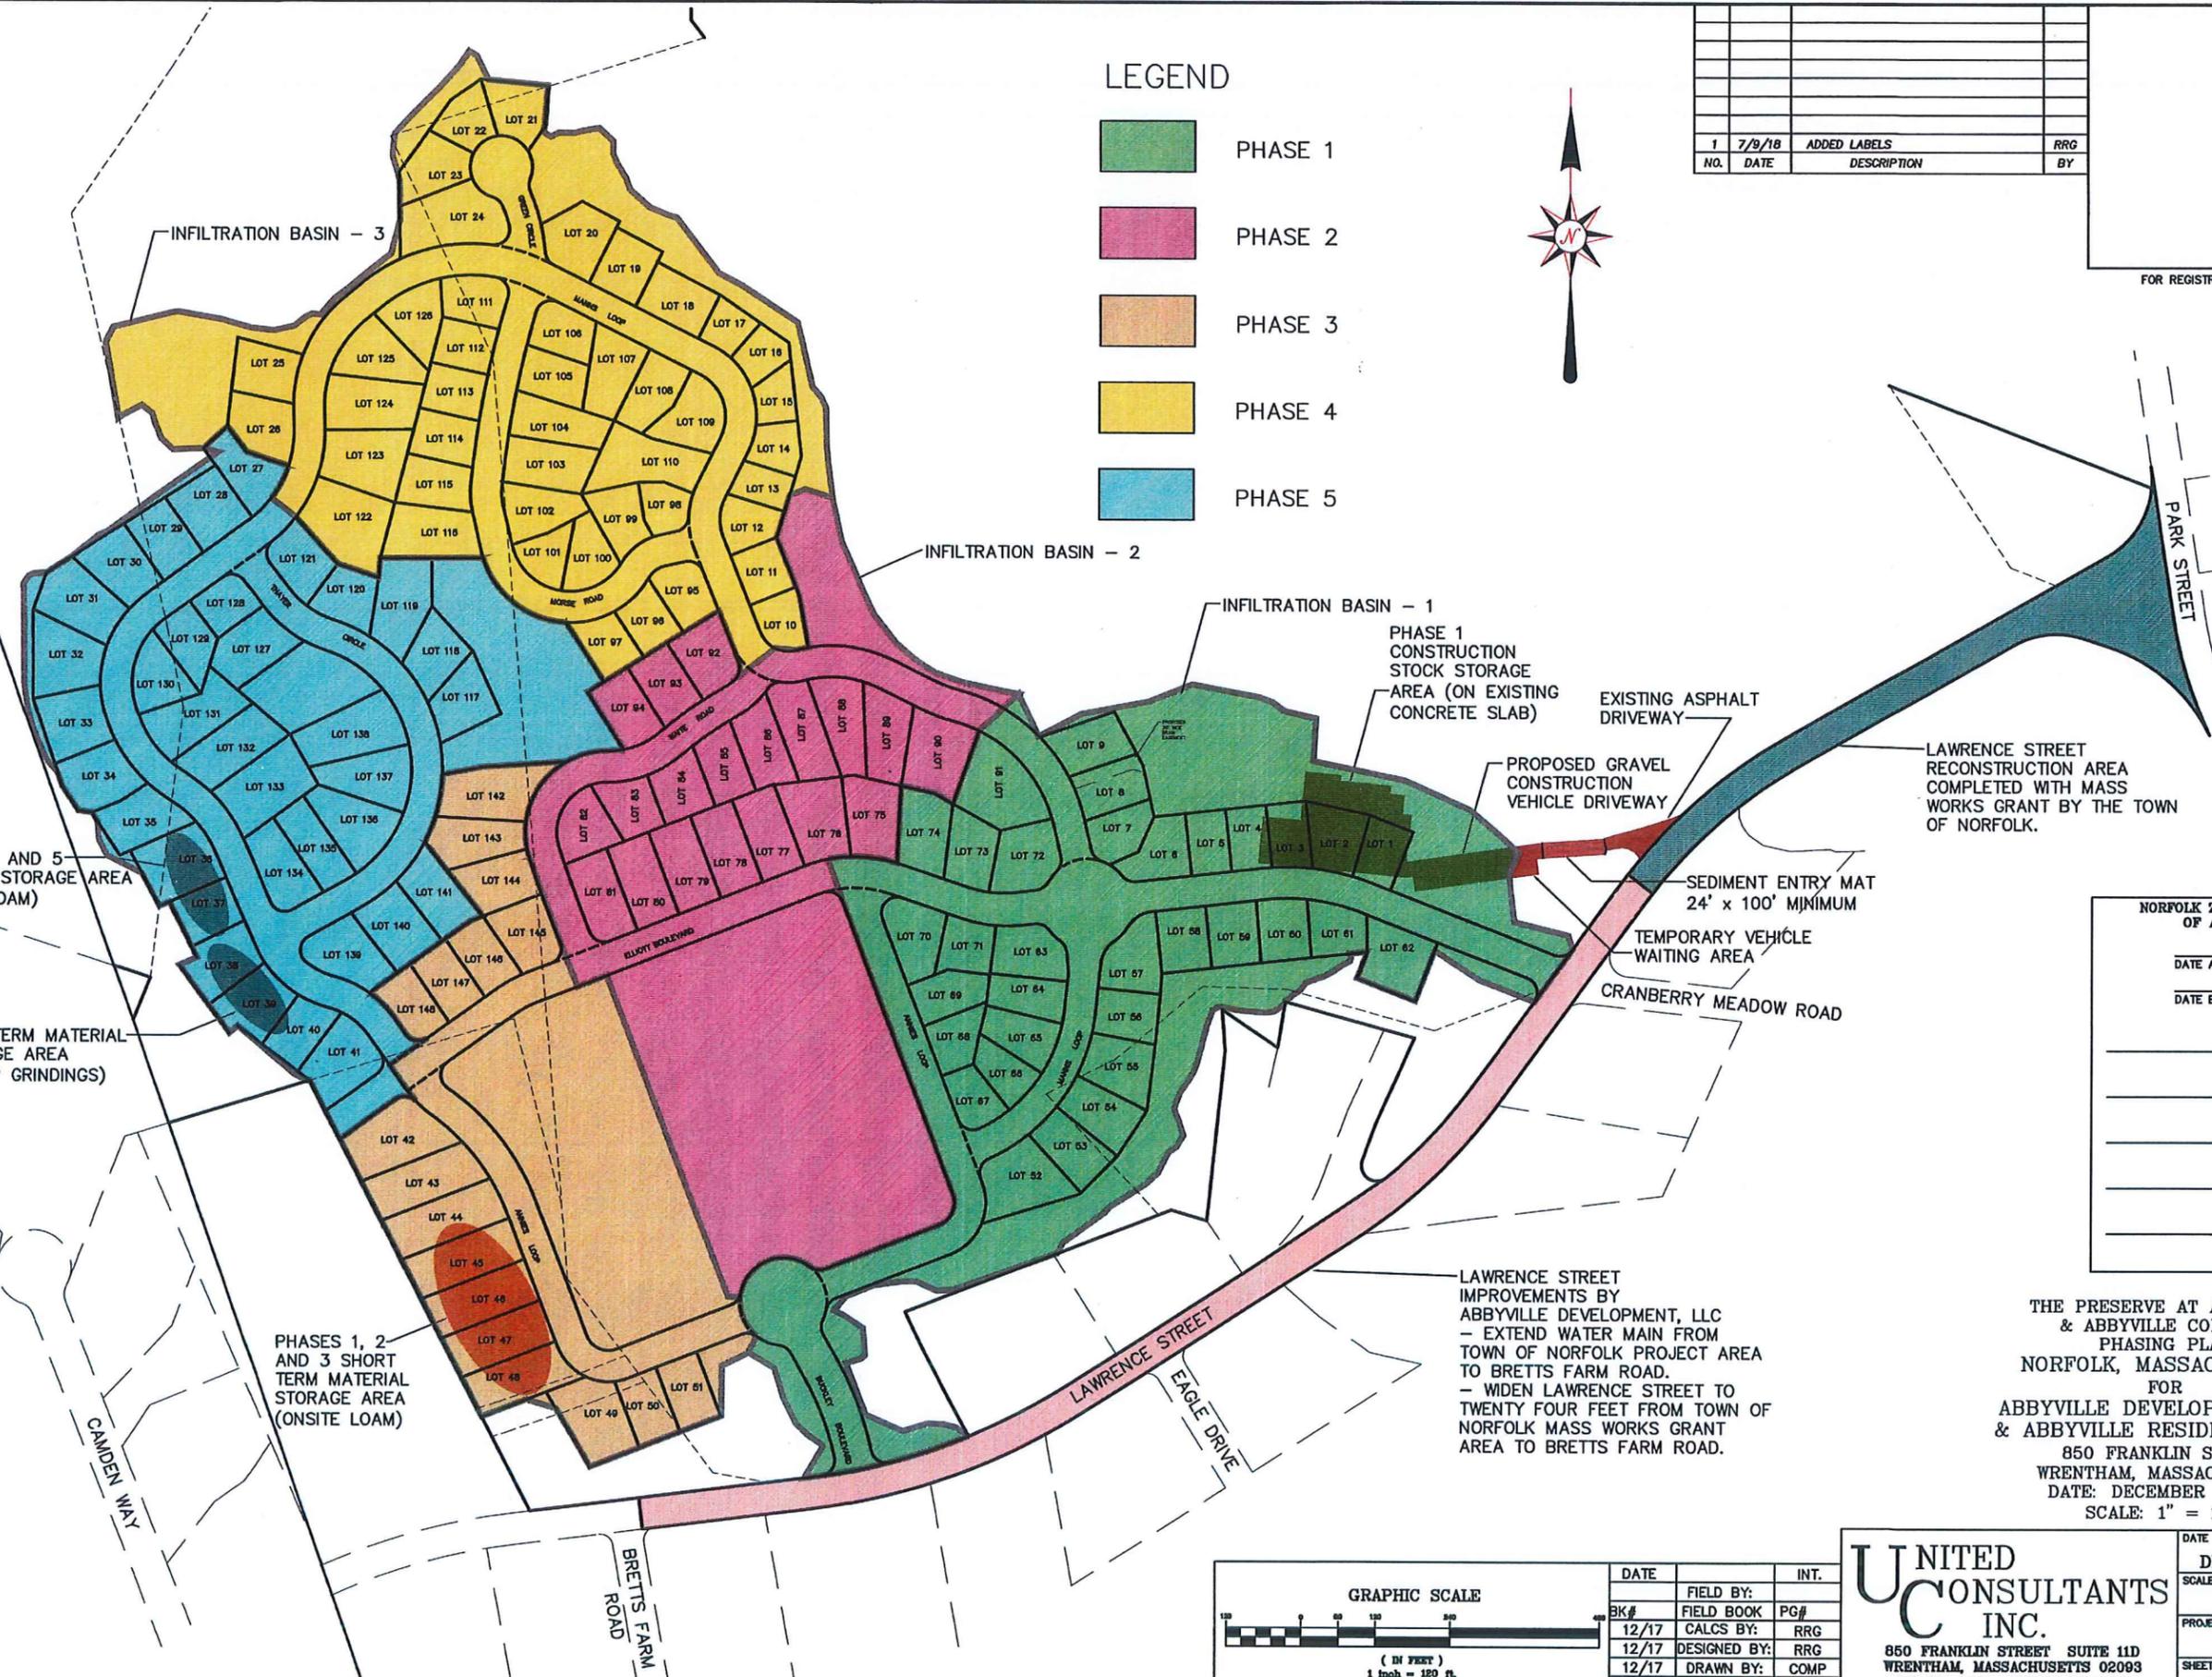

NORFOLK ZONING BOARD OF APPEALS	
DATE APPROVED	_____
DATE ENDORSED	_____

THE PRESERVE AT ABBYVILLE & ABBYVILLE COMMONS PHASING PLAN NORFOLK, MASSACHUSETTS FOR ABBYVILLE DEVELOPMENT, LLC & ABBYVILLE RESIDENTIAL, LLC
 850 FRANKLIN STREET WRENTHAM, MASSACHUSETTS
 DATE: DECEMBER 5, 2017
 SCALE: 1" = 120'

LAWRENCE STREET IMPROVEMENTS BY ABBYVILLE DEVELOPMENT, LLC
 - EXTEND WATER MAIN FROM TOWN OF NORFOLK PROJECT AREA TO BRETTS FARM ROAD.
 - WIDEN LAWRENCE STREET TO TWENTY FOUR FEET FROM TOWN OF NORFOLK MASS WORKS GRANT AREA TO BRETTS FARM ROAD.

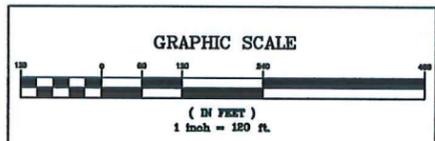

DATE	FIELD BY:	INT.
12/17	CALCS BY: RRG	PG#
12/17	DESIGNED BY: RRG	
12/17	DRAWN BY: COMP	
12/17	CHECKED BY: CAQ	

UNITED CONSULTANTS INC.
 850 FRANKLIN STREET SUITE 11D WRENTHAM, MASSACHUSETTS 02093
 508-864-6660 FAX 508-384-6566

DATE	DEC. 5, 2017
SCALE	1" = 120'
PROJECT	UC987
SHEET	PHASING-1