



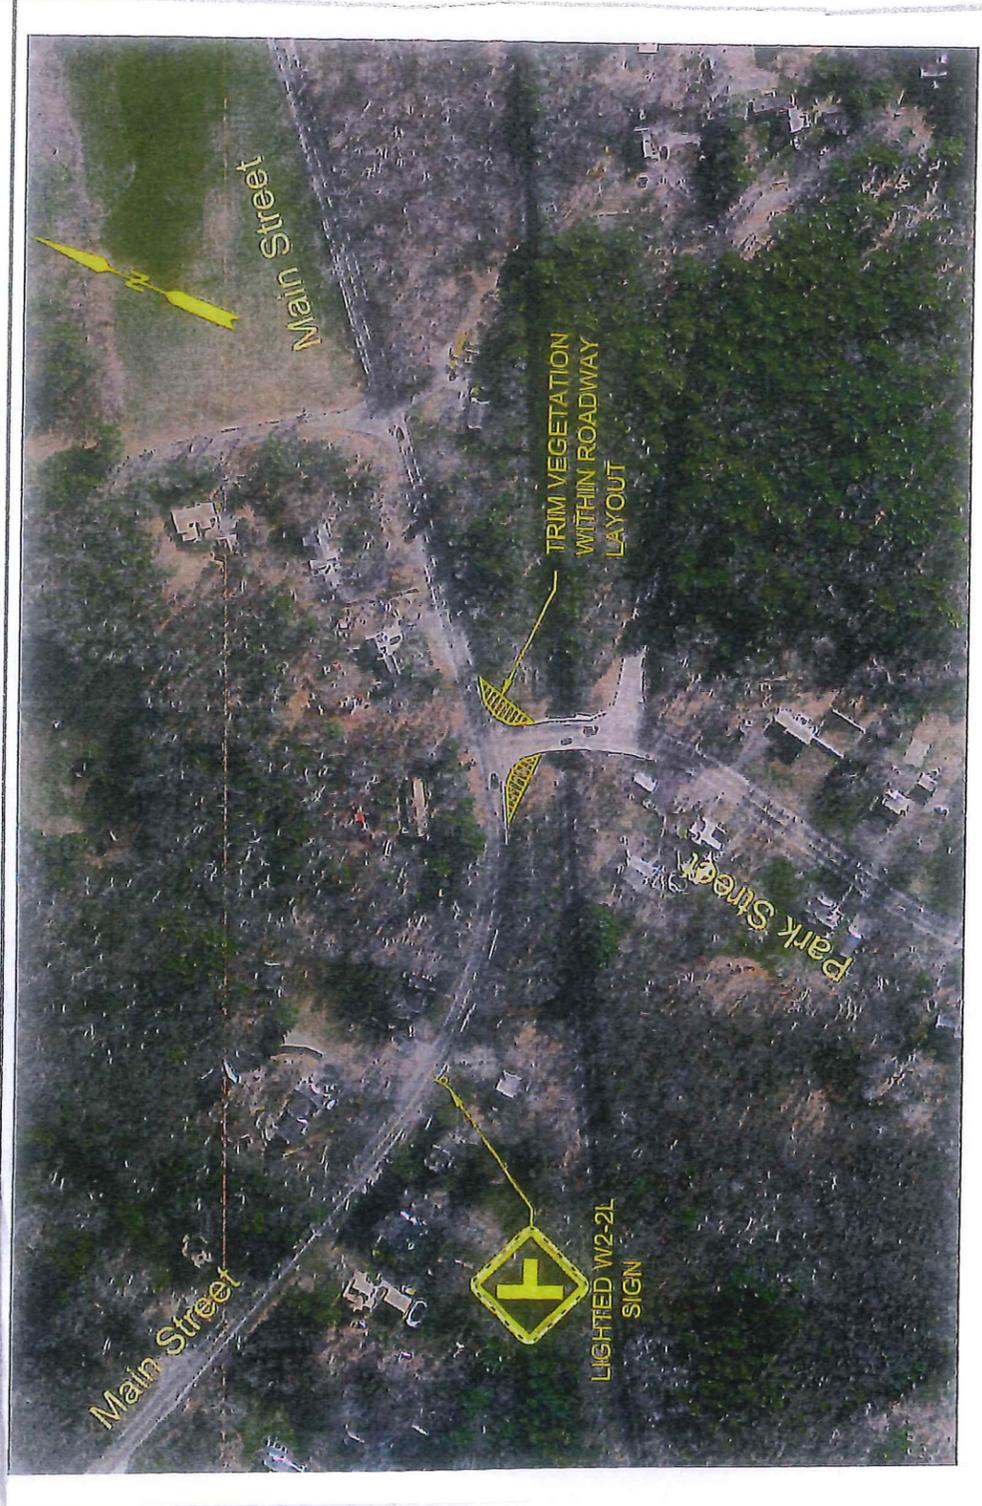


 GREEN INTERNATIONAL AFFILIATES, INC.  
CIVIL AND STRUCTURAL ENGINEERS

Vegetation trimming shall be performed within the triangles depicted above within the public right-of-way, and request vegetation trimming to be performed on State Highway layout within the triangles

**Recommended Vegetation Trimming**  
Park Street at Main Street  
Sight Triangles Based on 85th-Percentile Travel Speed  
Abbyville Commons and The Preserve at Abbyville  
Norfolk, MA



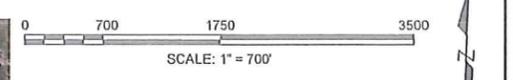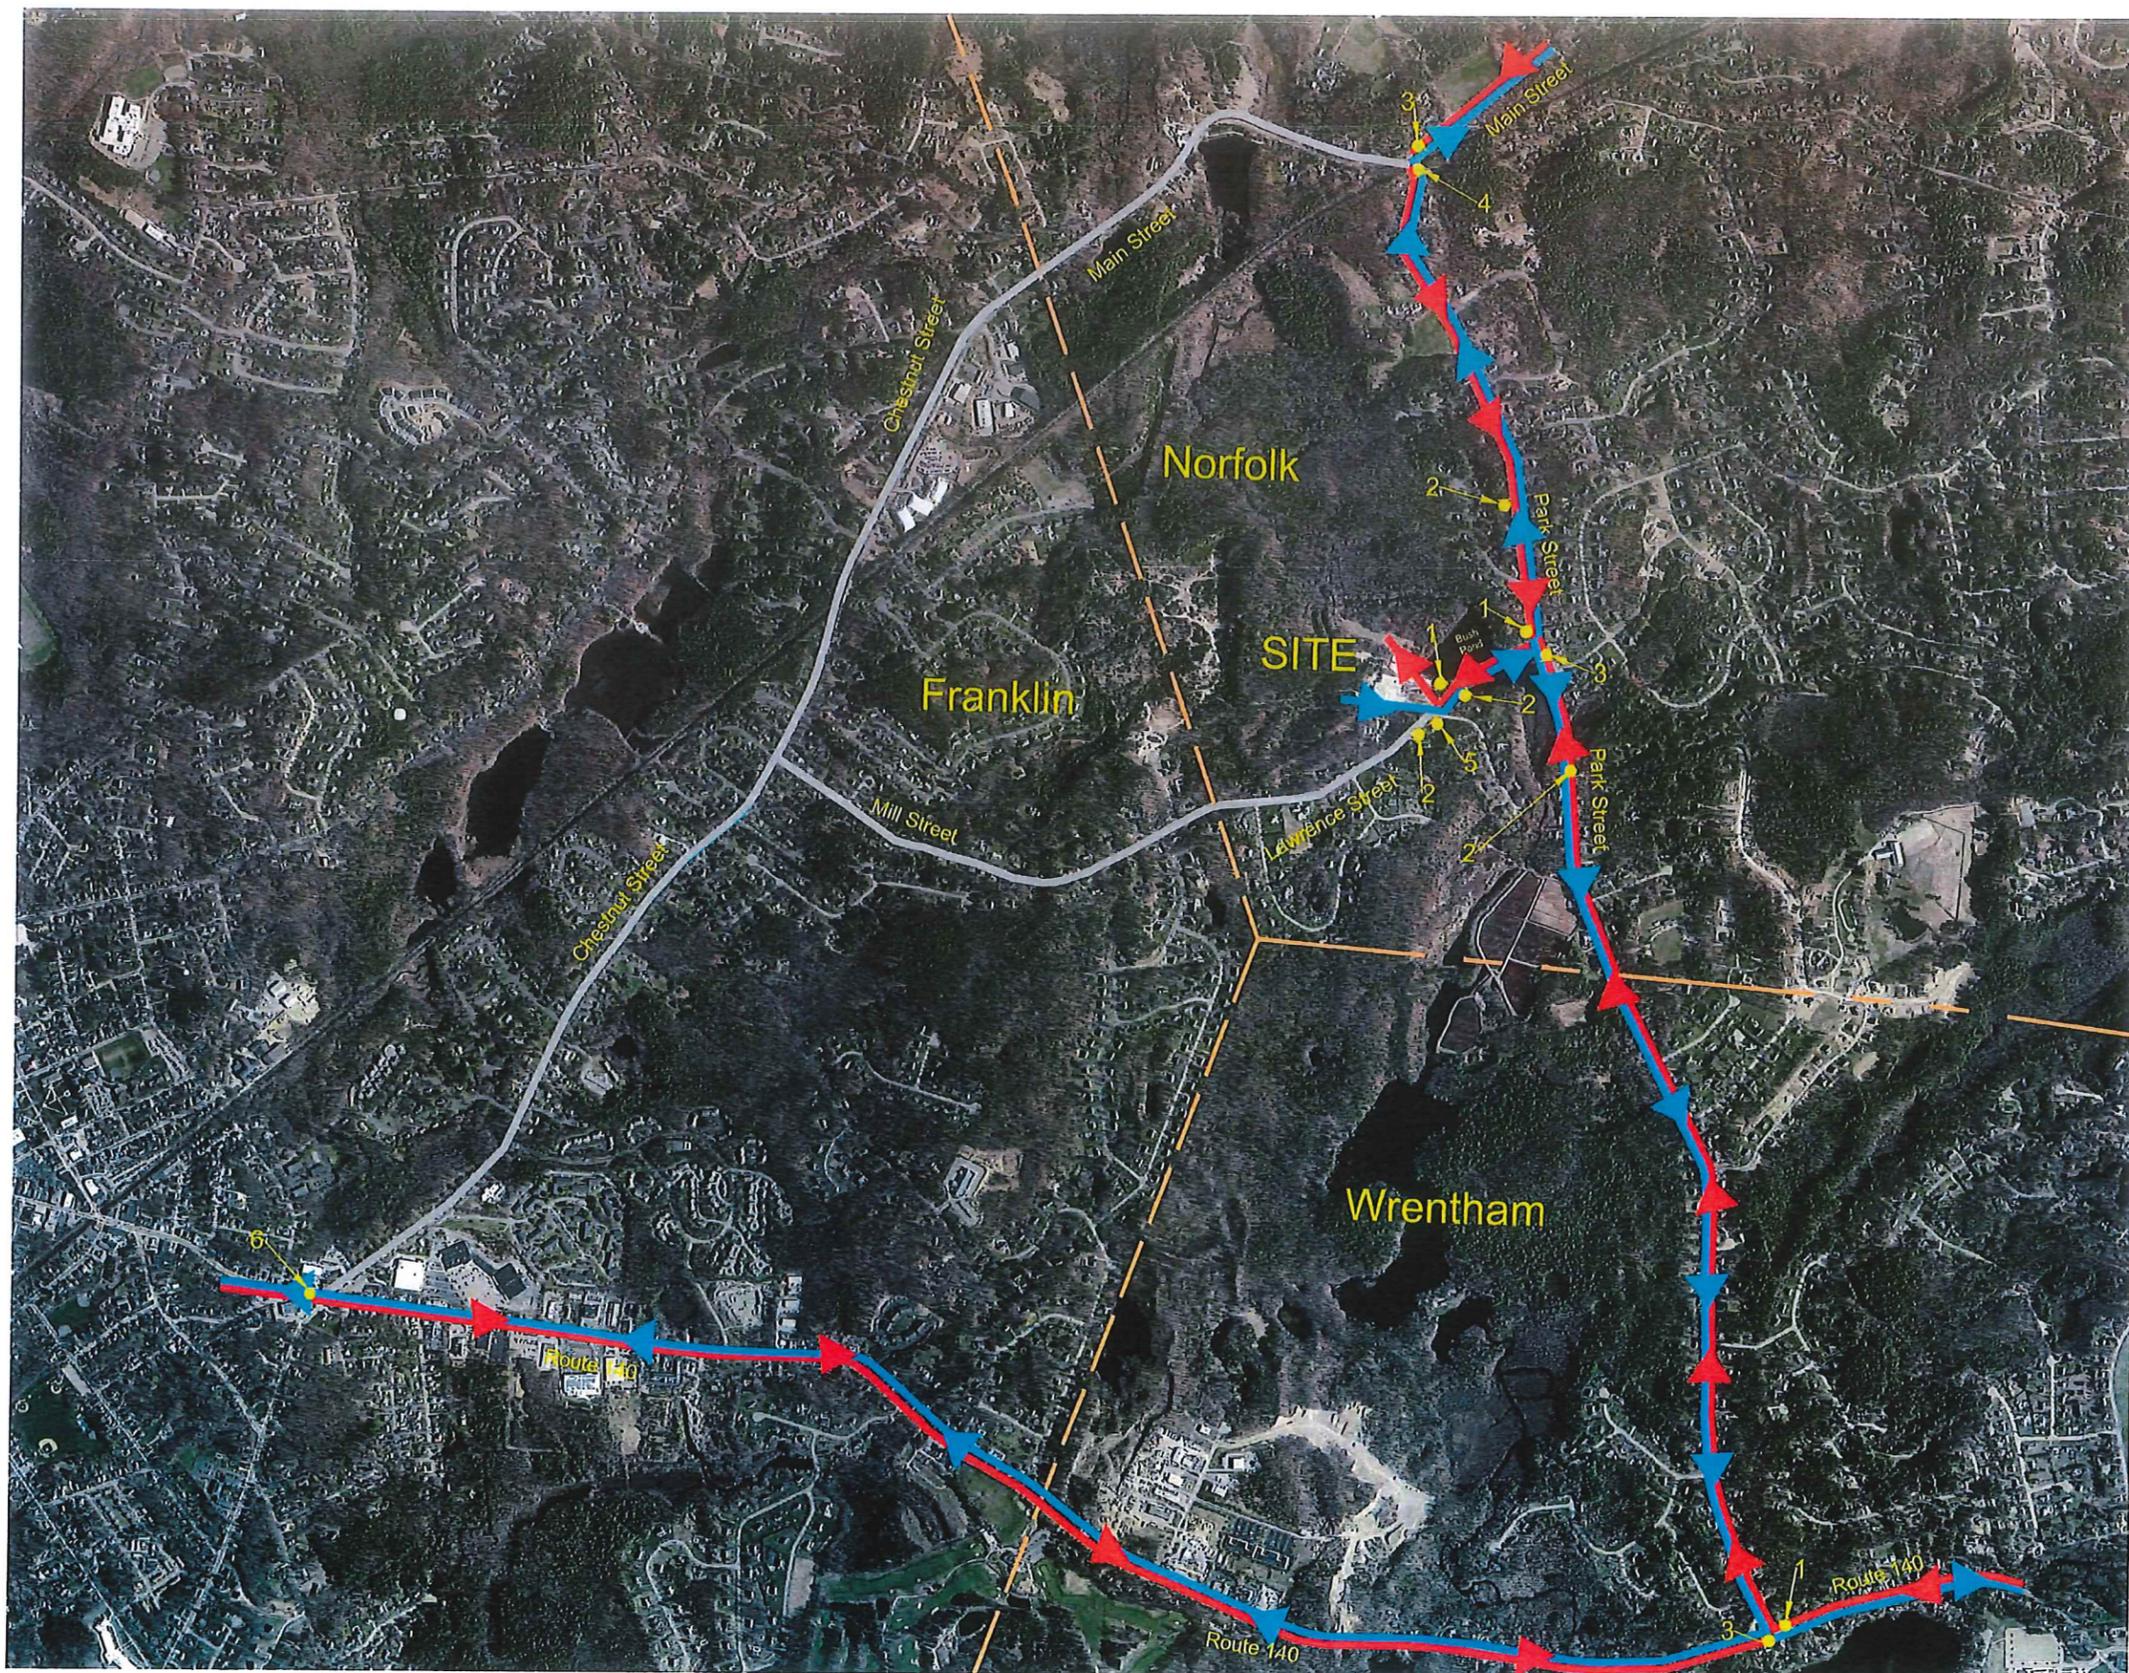

- 1
- 2
- 3
- 4
- 5
- 6
- 7

PROJECT: THE PRESERVE AT ABBYVILLE ABBYVILLE COMMONS		
DESIGN SUBMISSION: PRELIMINARY		
DRAWING TITLE: TRUCK ROUTING BRIDGE OPEN		
PREPARED FOR: DIPLACIDO DEVELOPMENT CORP.  850 FRANKLIN STREET WRENTHAM, MA		
PREPARED BY: GREEN INTERNATIONAL AFFILIATES, INC. Civil and Structural Engineers (978) 923-0400 Westford, Massachusetts GreenIntl.com		
SCALE: AS NOTED	DESIGNED BY: AS	SHEET NO. 1 OF 2
DATE: 09/20/2017	DRAWN BY: AS	
PROJECT NO. 15078.025	CHECKED BY: SMWJS	

P:\Projects\15078\15078-025\15078-025.dwg  
 09/20/2017 11:05 AM  
 User: smwjs  
 Plot: 15078-025.dwg  
 Plot Date: 09/20/2017 11:05 AM