



FIRST FLOOR PLAN

1/8" = 1'

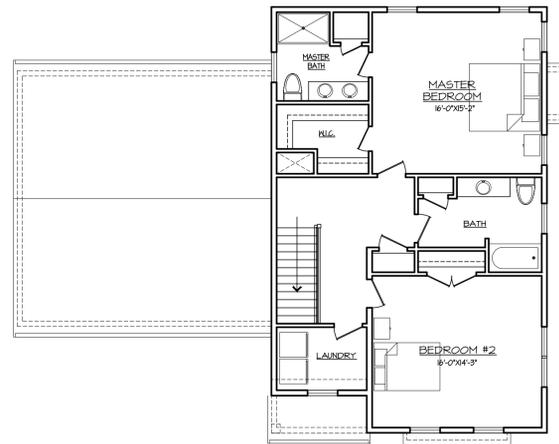

SECOND FLOOR PLAN

1/8" = 1'

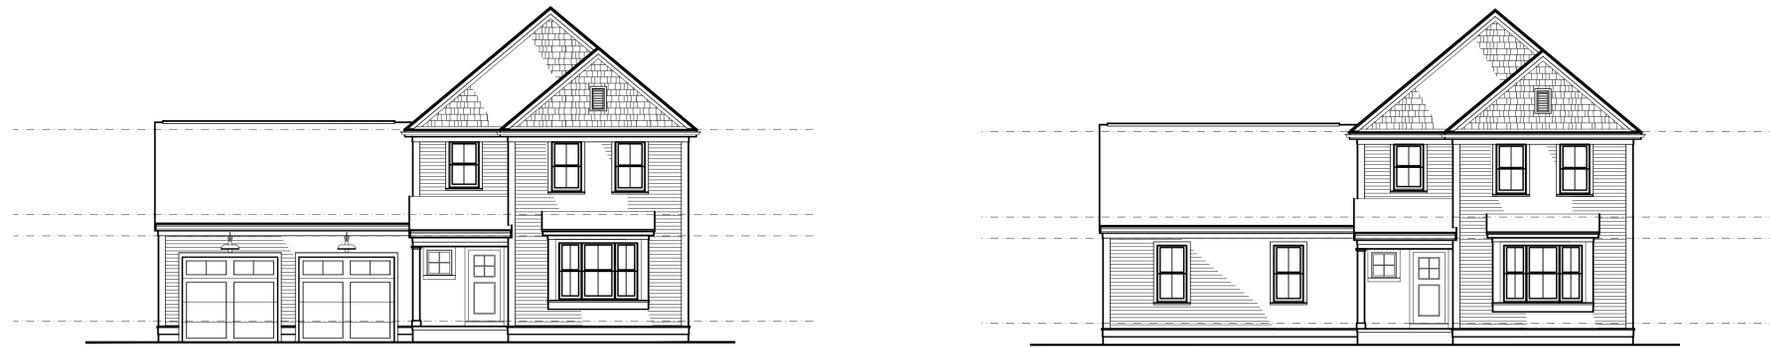

FRONT ELEVATION OPTIONS

1/8" = 1'

MODEL- B1	
FLOOR	LIVING SPACE
FIRST FLOOR	986+/- sf
SECOND FLOOR	1004+/- sf
<small>The square footage indicated is living space calculated from the exterior face of wall stud. It does not include decks, porches, garages, volumes, uninhabitable & unconditioned spaces. All dimensions and square footages are approximate and subject to change without notice. HPA Design, Inc. assumes no responsibility for technical, typographical, and/or other inaccuracies or errors. ©2017HPA Design, Inc.</small>	
EXTERIOR MATERIALS	
SIDING	CERTAINTED CLAPBOARD
SHINGLE SIDING	CEDAR IMPRESSIONS
ROOF	CERTAINTED LANDMARK ARCH.
WINDOWS	HARVEY / VINYL w/666
TRIM	VINYL & COIL STOCK
DOORS	THERMA-TRU, SMOOTH STAR SHAKER
GARAGE DOORS	CLOPAY

DATE: DECEMBER 28, 2017

DRAWN BY: DEY
contact@hpadesign.com

CHECKED BY: HPA

PATH:
20170079_DIPLACIDO
20170079 DRI

SCALE: SEE DRAWING

REVISIONS:
DATE DESC.

#	DATE	DESC.
A	1/12/18	ISS FOR BOARD REVIEW

HPA Design, Inc.
ARCHITECTS

- 200 Stonewall Blvd., Suite 5
- Wrentham, MA 02093
- 508.384.8838 (T)
- 508.384.0483 (F)
- contact@hpadesign.com
- www.HPAdesign.com

DWD ENGINEERING, INC.
5 MICHAEL ROAD, E. BRIDGEWATER
Tel: (508) 378-9602
Fax: (508) 378-2922

FLOOR PLANS & ELEVATIONS
MODEL B1

PROPOSED DESIGNS FOR:
THE PRESERVE AT ABBYVILLE
NORFOLK, MA

These drawings and specifications were prepared for use at the location indicated hereon. Publication and use is expressly limited to the identified location. Re-use or reproduction by any method, in whole or in part, is prohibited without the written permission of HPA Design, ©2017

SHEET:
A1.1

JOB NO. 20170079

#	DATE	DESC.
A	1/12/18	ISS FOR BOARD REVIEW

MODEL- B2

FLOOR	LIVING SPACE
FIRST FLOOR	986+/- sf
SECOND FLOOR	848+/- sf

The square footage indicated is living space calculated from the exterior face of wall stud. It does not include decks, porches, garages, volumes, uninhabitable & unconditioned spaces. All dimensions and square footages are approximate and subject to change without notice. HPA Design, Inc. assumes no responsibility for technical, typographical, and/or other inaccuracies or errors. ©2017HPA Design, Inc.

EXTERIOR MATERIALS

SIDING	CERTAINTED CLAPBOARD
SHINGLE SIDING	CEDAR IMPRESSIONS
ROOF	CERTAINTED LANDMARK ARCH.
WINDOWS	HARVEY / VINYL w/GSS
TRIM	VINYL & COIL STOCK
DOORS	THERMA-TRU, SMOOTH STAR SHAKER
GARAGE DOORS	CLOPAY

HPA Design, Inc.
ARCHITECTS

- 200 Stonewall Blvd., Suite 5
- Wrentham, MA 02093
- 508.384.8838 (T)
- 508.384.0483 (F)
- contact@hpadesign.com
- www.HPAdesign.com

DWD ENGINEERING, INC.
5 MICHAEL ROAD, E. BRIDGEWATER
Tel. (508) 378-9602
Fax. (508) 378-2922


FLOOR PLANS & ELEVATIONS
MODEL B2

PROPOSED DESIGNS FOR:
THE PRESERVE AT ABBYVILLE
NORFOLK, MA

These drawings and specifications were prepared for use at the location indicated hereon. Publication and use is expressly limited to the identified location. Re-use or reproduction by any method, in whole or in part, is prohibited without the written permission of HPA Design, ©2017


SHEET:
A1.2

JOB NO. 20170079

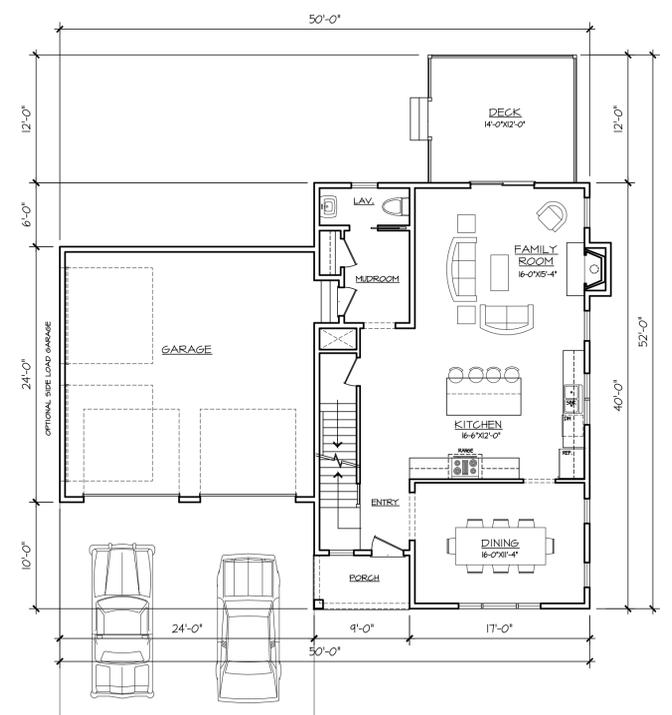

FIRST FLOOR PLAN

1/8" = 1'

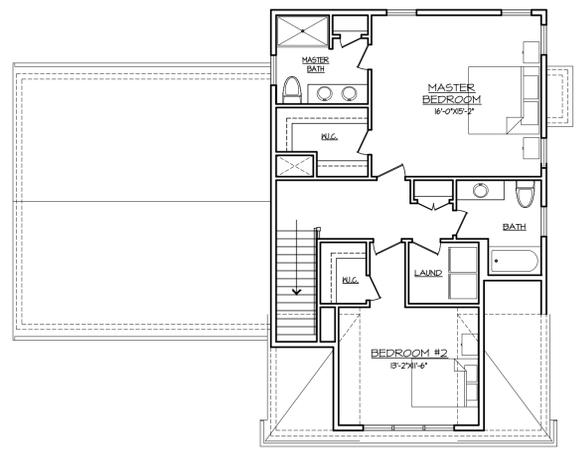

SECOND FLOOR PLAN

1/8" = 1'



FRONT ELEVATION OPTIONS

1/8" = 1'

