


PLAN VIEW
SCALE: 1" = 40'

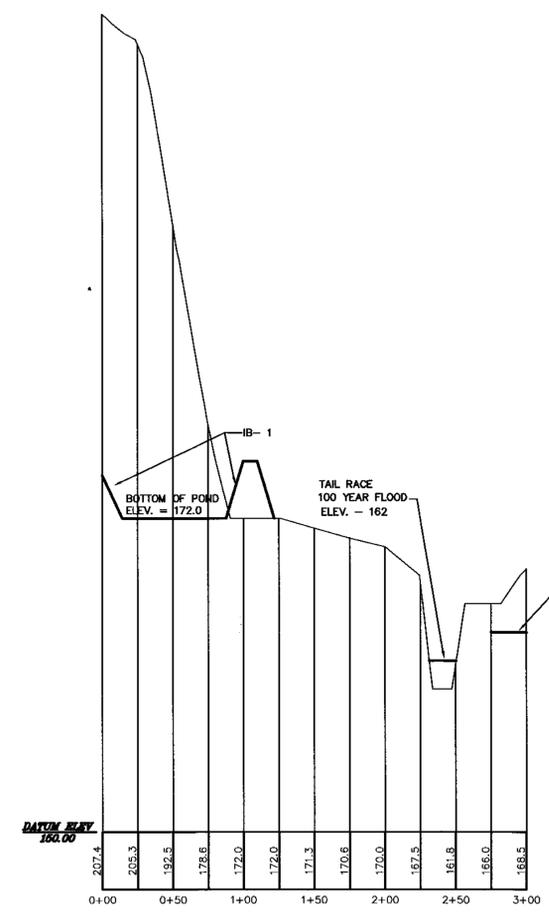

SECTION A - A
SCALE: 1" = 40' HORIZONTAL
1" = 4' VERTICAL

DATE	FIELD BY:	INT.
6/17	CALCS BY: RRG	RRG
6/17	DESIGNED BY: RRG	RRG
6/17	DRAWN BY: COMP	COMP
6/17	CHECKED BY: CAQ	CAQ

GRAPHIC SCALE		
(IN FEET)		
1 inch = 40 ft.		
DATE	DESCRIPTION	BY

THE PRESERVE AT ABBYVILLE
IB - 1 PLAN
NORFOLK, MASSACHUSETTS
FOR
ABBYVILLE DEVELOPMENT, LLC.
850 FRANKLIN STREET
WRENTHAM, MASSACHUSETTS
DATE: JUNE 28, 2017
SCALE: 1" = 40'

UNITED CONSULTANTS INC. 850 FRANKLIN STREET SUITE 11D WRENTHAM, MASSACHUSETTS 02093 508-384-8560 FAX 508-384-8566	DATE	JUNE 28, 2017
	SCALE	1" = 40'
	PROJECT	UC987
	SHEET	1 OF 1