



LANDSCAPE SCHEDULE					
KEY	QTY.	BOTANICAL NAME	COMMON NAME	SIZE	REMARKS
SHADE TREE(S)					
ARAF	7	ACER RUBRUM 'AUTUMN FLAME'	AUTUMN FLAME RED MAPLE	2 1/2-3" CAL.	B+B
CBF	6	CARPINUS BETULUS 'FASTIGIATA'	PYRAMIDAL EUROPEAN HORNBEAM	2'-2 1/2" CAL.	B+B
LSR	5	LIQUIDAMBAR STYRACIFLUA 'ROTUNDOLOBA'	SEEDLESS SWEETGUM	2 1/2-3" CAL.	B+B
LT	5	LIRIODENDRON TULIPIFERA	TULIP POPLAR	2 1/2-3" CAL.	B+B
PXAB	5	PLATANUS X ACERIFOLIA 'BLOODGOOD'	BLOODGOOD LONDON PLANETREE	2 1/2-3" CAL.	B+B
OR	2	QUERCUS RUBRA	RED OAK	2 1/2-3" CAL.	B+B
TCG	11	TILIA CORDATA 'GREENSPIRE'	GREENSPIRE LINDEN	2 1/2-3" CAL.	B+B
ZS	5	ZELKOVA SERRATA 'GREEN VASE'	GREEN VASE ZELKOVA	2 1/2-3" CAL.	B+B
SUBTOTAL: 46					
ORNAMENTAL TREE(S)					
PSCS	7	PRUNUS SARGENTII 'COLUMNARIS'	COLUMNAR SARGENT CHERRY	2-2 1/2" CAL.	B+B
SUBTOTAL: 7					
EVERGREEN TREE(S)					
ABC	9	ABIES CONCOLOR	WHITE FIR	6-7	B+B
CT	4	CHAMAECYPARIS THYOIDES	ATLANTIC WHITE CEDAR	6-7	B+B
IO	9	ILEX OPACA	AMERICAN HOLLY	6-8	B+B
JV	11	JUNIPERUS VIRGINIANA	EASTERN RED CEDAR	8-10	B+B
PIAB	6	PICEA ABIES	NORWAY SPRUCE	6-7	B+B
PP	6	PICEA PUNGENS	COLORADO SPRUCE	6-7	B+B
SUBTOTAL: 45					

VILLAGE GREEN STREET

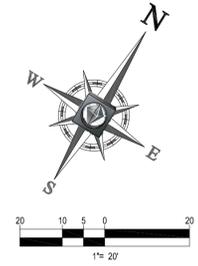

FOR REGISTRY USE ONLY

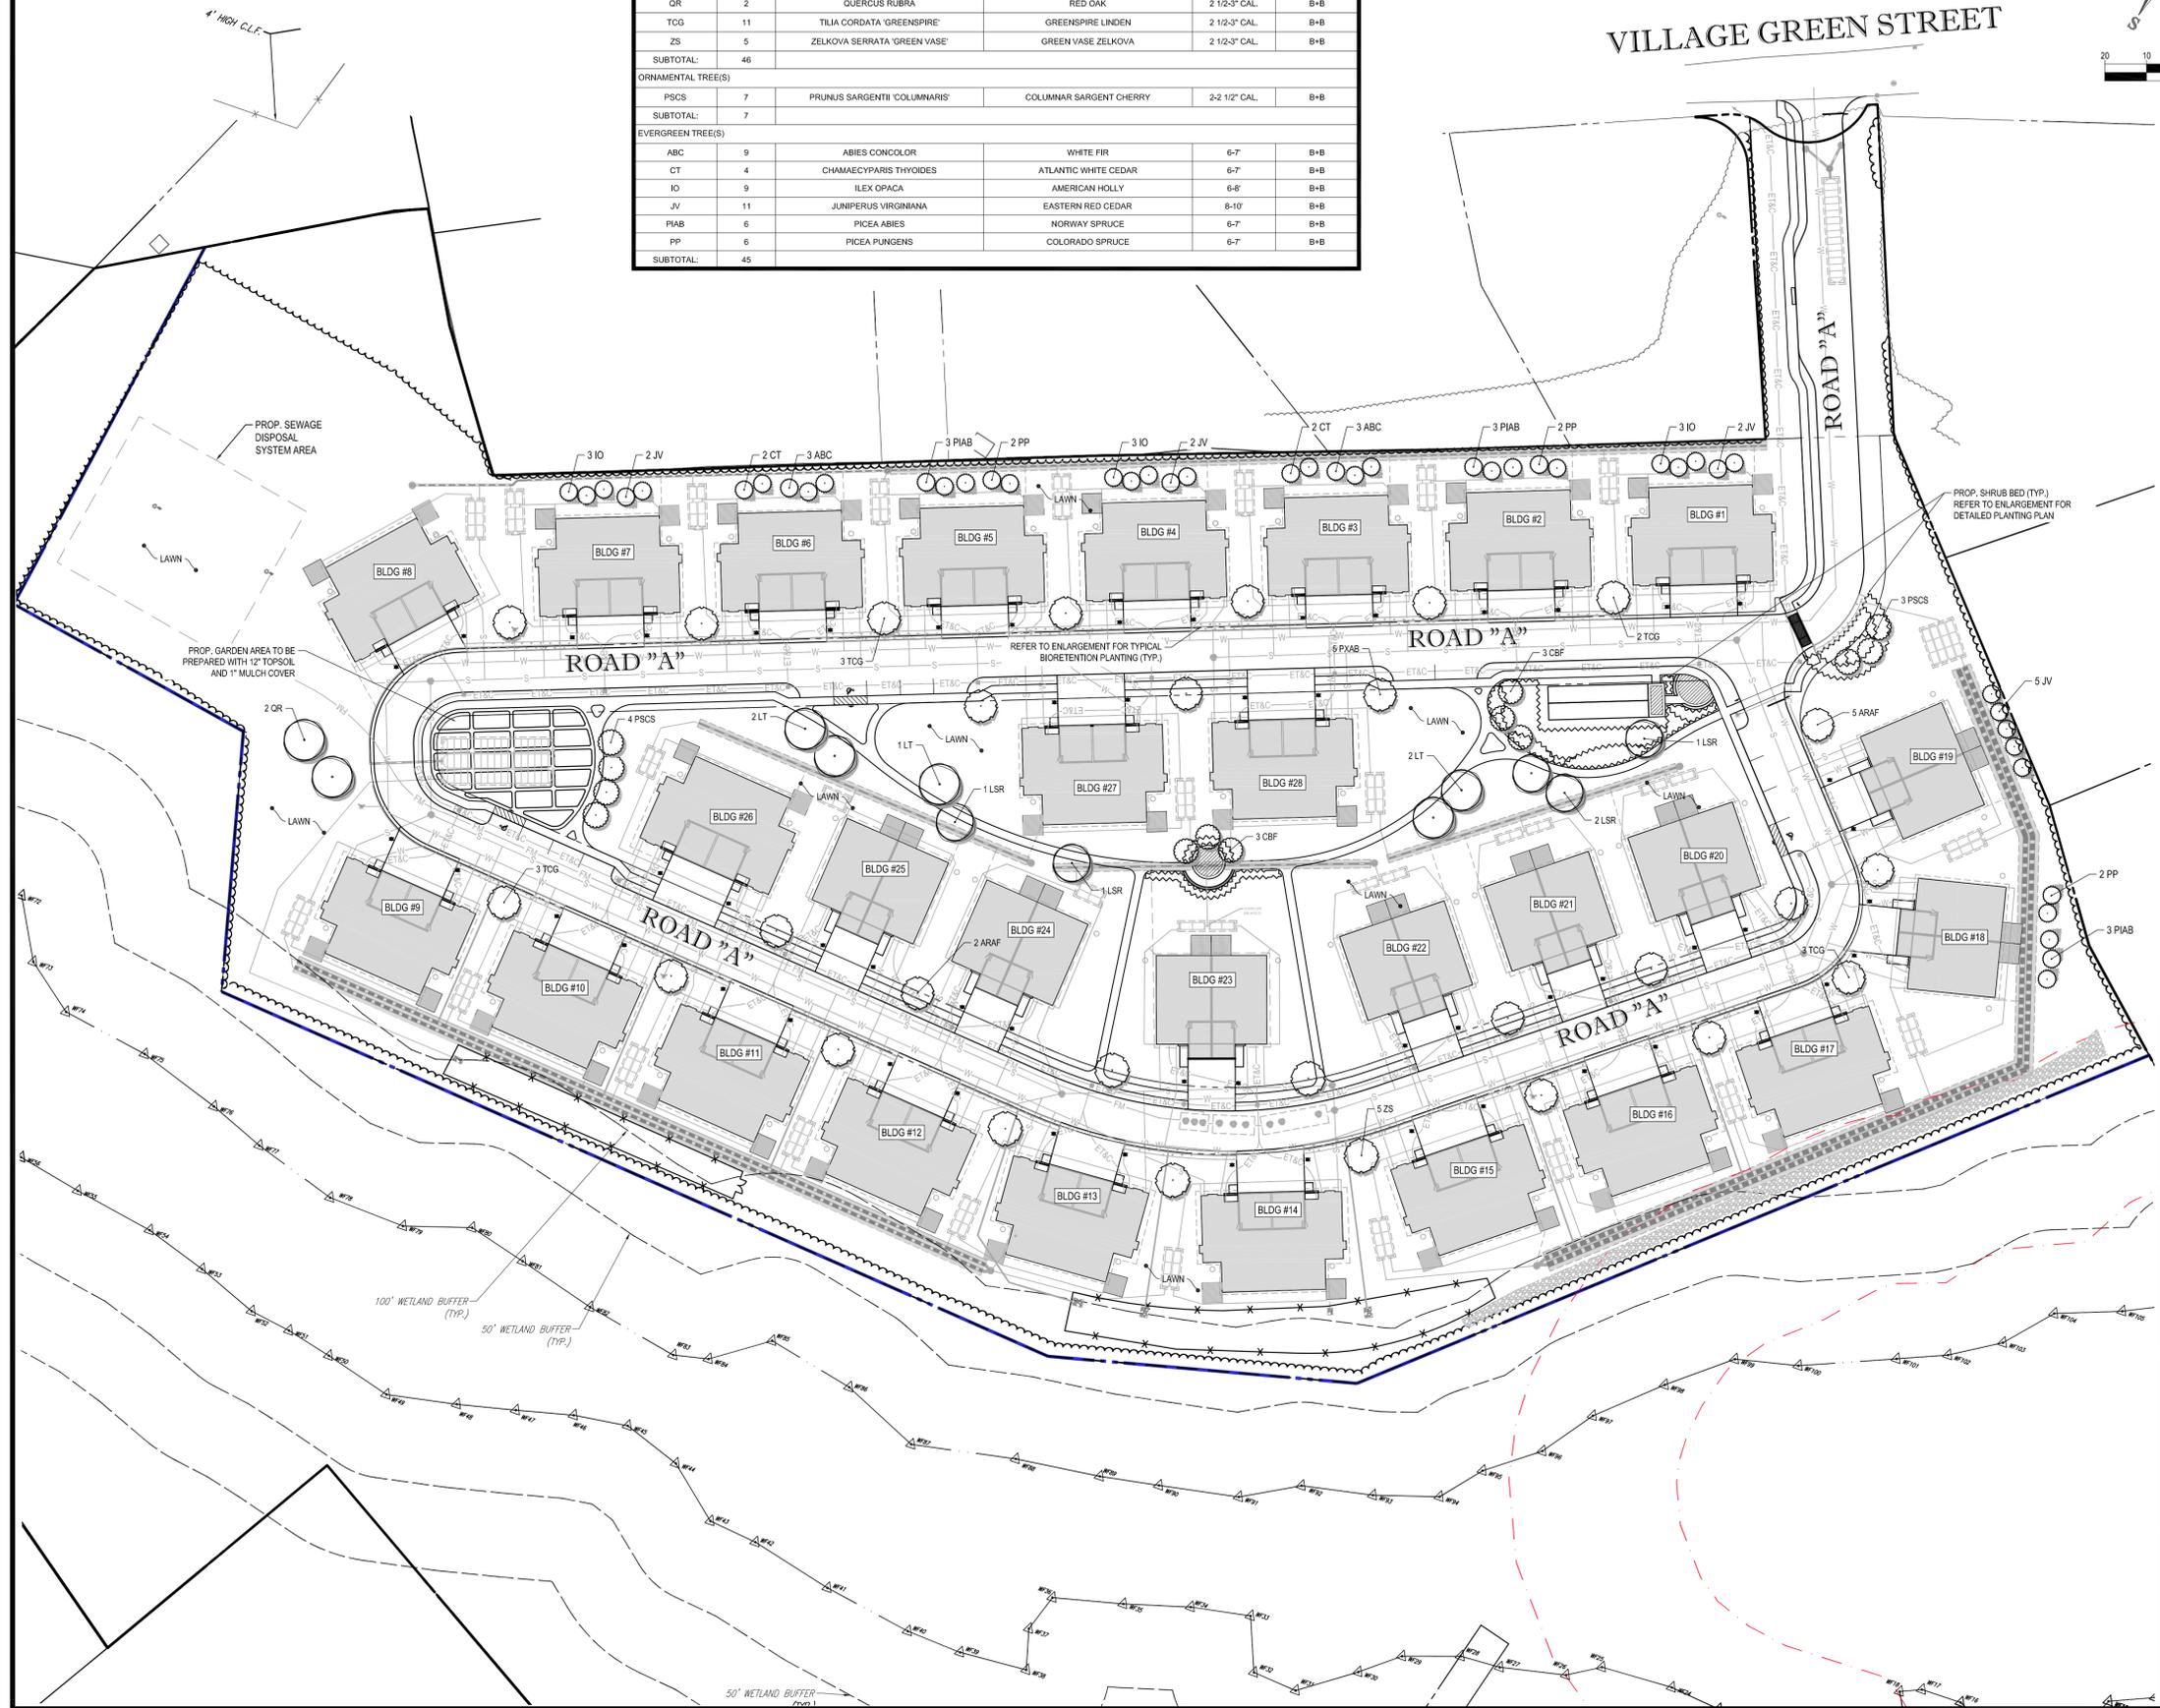

REVISIONS			
REV	DATE	COMMENT	BY
1			
2			
3			
4			
5			
6			
7			
8			
9			
10			
11			
12			
13			
14			
15			

PROJECT No.: W131097  
 DRAWN BY: KBS  
 CHECKED BY: RMM  
 DATE: 06/13/2017  
 SCALE: AS NOTED  
 CAD I.D.: W131097\_S0\_3-LAND

PRELIMINARY PLAN FOR COMPREHENSIVE PERMIT "THE ENCLAVE AT NORFOLK" A SUBDIVISION IN NORFOLK, MASS.  
 OWNER: NORFOLK HOLDINGS, LLC  
 VILLAGE GREEN TOWN OF NORFOLK NORFOLK COUNTY, MASS.  
 MAP #15, LOT 54-87

**BOHLER ENGINEERING**  
 352 TURNPIKE ROAD  
 SOUTHBOROUGH, MA 01772  
 Phone: (508) 480-9900  
 Fax: (508) 480-9080  
[www.BohlerEngineering.com](http://www.BohlerEngineering.com)

**M.J. MRVA**  
 REGISTERED LANDSCAPE ARCHITECT  
 MASSACHUSETTS REG. NO. 1917  
 REG. EXPIRES 12/31/2019

COVENANTS TO BE RECORDED HEREWITH.  
 APPROVED SUBJECT TO COVENANT CONDITIONS SET FORTH IN A COVENANT EXECUTED BY \_\_\_\_\_  
 DATED \_\_\_\_\_  
 AND TO BE RECORDED WITHIN \_\_\_\_\_

NORFOLK ZONING BOARD OF APPEALS  
 DATE APPROVED: \_\_\_\_\_  
 DATE ENDORSED: \_\_\_\_\_

I, TOWN CLERK OF NORFOLK, RECEIVED AND RECORDED FROM THE ZONING BOARD OF APPEALS APPROVAL OF THIS PLAN AND NO APPEAL HAS BEEN TAKEN FOR TWENTY DAYS NEXT AFTER RECEIPT AND RECORDING OF SAME  
 DATE: \_\_\_\_\_  
 TOWN CLERK OF NORFOLK

NORFOLK PLANNING BOARD  
 DATE APPROVED: \_\_\_\_\_  
 DATE ENDORSED: \_\_\_\_\_

I CERTIFY THAT 30 DAYS HAVE PASSED SINCE THE PLANNING BOARD APPROVAL AND NO APPEAL HAS BEEN FILED WITH THIS OFFICE  
 DATE: \_\_\_\_\_  
 TOWN CLERK OF NORFOLK

NORFOLK PLANNING BOARD  
 DATE APPROVED: \_\_\_\_\_  
 DATE ENDORSED: \_\_\_\_\_



SHEET TITLE: **OVERALL LANDSCAPE PLAN**  
 SHEET NUMBER: **C-34**  
 REV 0 - 06/13/2017

P:\131097\DWG\W131097\_S0\_3-Land.dwg, 34-COVERALL\_Land.dwg, 4/23/2017, 10:17:14 AM, c:\msdcs\kbs\p01\p01.dwg, 10, 80000000